


	Investor	AVANTIMARE d.o.o. OIB: 97155791913 karničevô 7, 21 204 Kila	Glavni projektant	PETAR LAUS mag.ing.arh. br.ozn. 4903	
	Gradovnik	STAMBENO-POSLOVNA GRADEVNA na k.č.z. 14501/1 14541/1 k.o. TROGR	Autor projekta	Petar Laus mag.ing.arh.	
Žrnovo 960, 20275 Žrnovo tel. 099 338 03 02 mail. lausplus@gmail.com	Datum: 15.12.2023 Skala: 1:200 Vrsta: IDEJNI PROJEKT	

±0.00 = 19,50 a.p.s.




	Investor	ALJANTH MARE d.o.o.	
	Gradovnik	STAMBENO-POSLOVNA GRADEVINA na k.o.z. 14501/114541 k.o. TROGR	
Žrnovo 960, 20275 Žrnovo tel. 099 338 03 02 mail. lausplus@gmail.com	Glavni projektant Autor projekta Petar Laus mag. ing. arh.	Izv. Belmarit mag. ing. arh. Petar Laus mag. ing. arh.	PETAR LAUS mag. ing. arh. OVLASTENI ARHITEKT A 4903
IDEJNI PROJEKT		ZOP: Trogir 16° 16' S Sažetak Temelj	TD: A/01/01/06 sprejeti 2026.g. mš. 1/100 LIST 03



±0,00 ≈ 19,50 a.p.s.

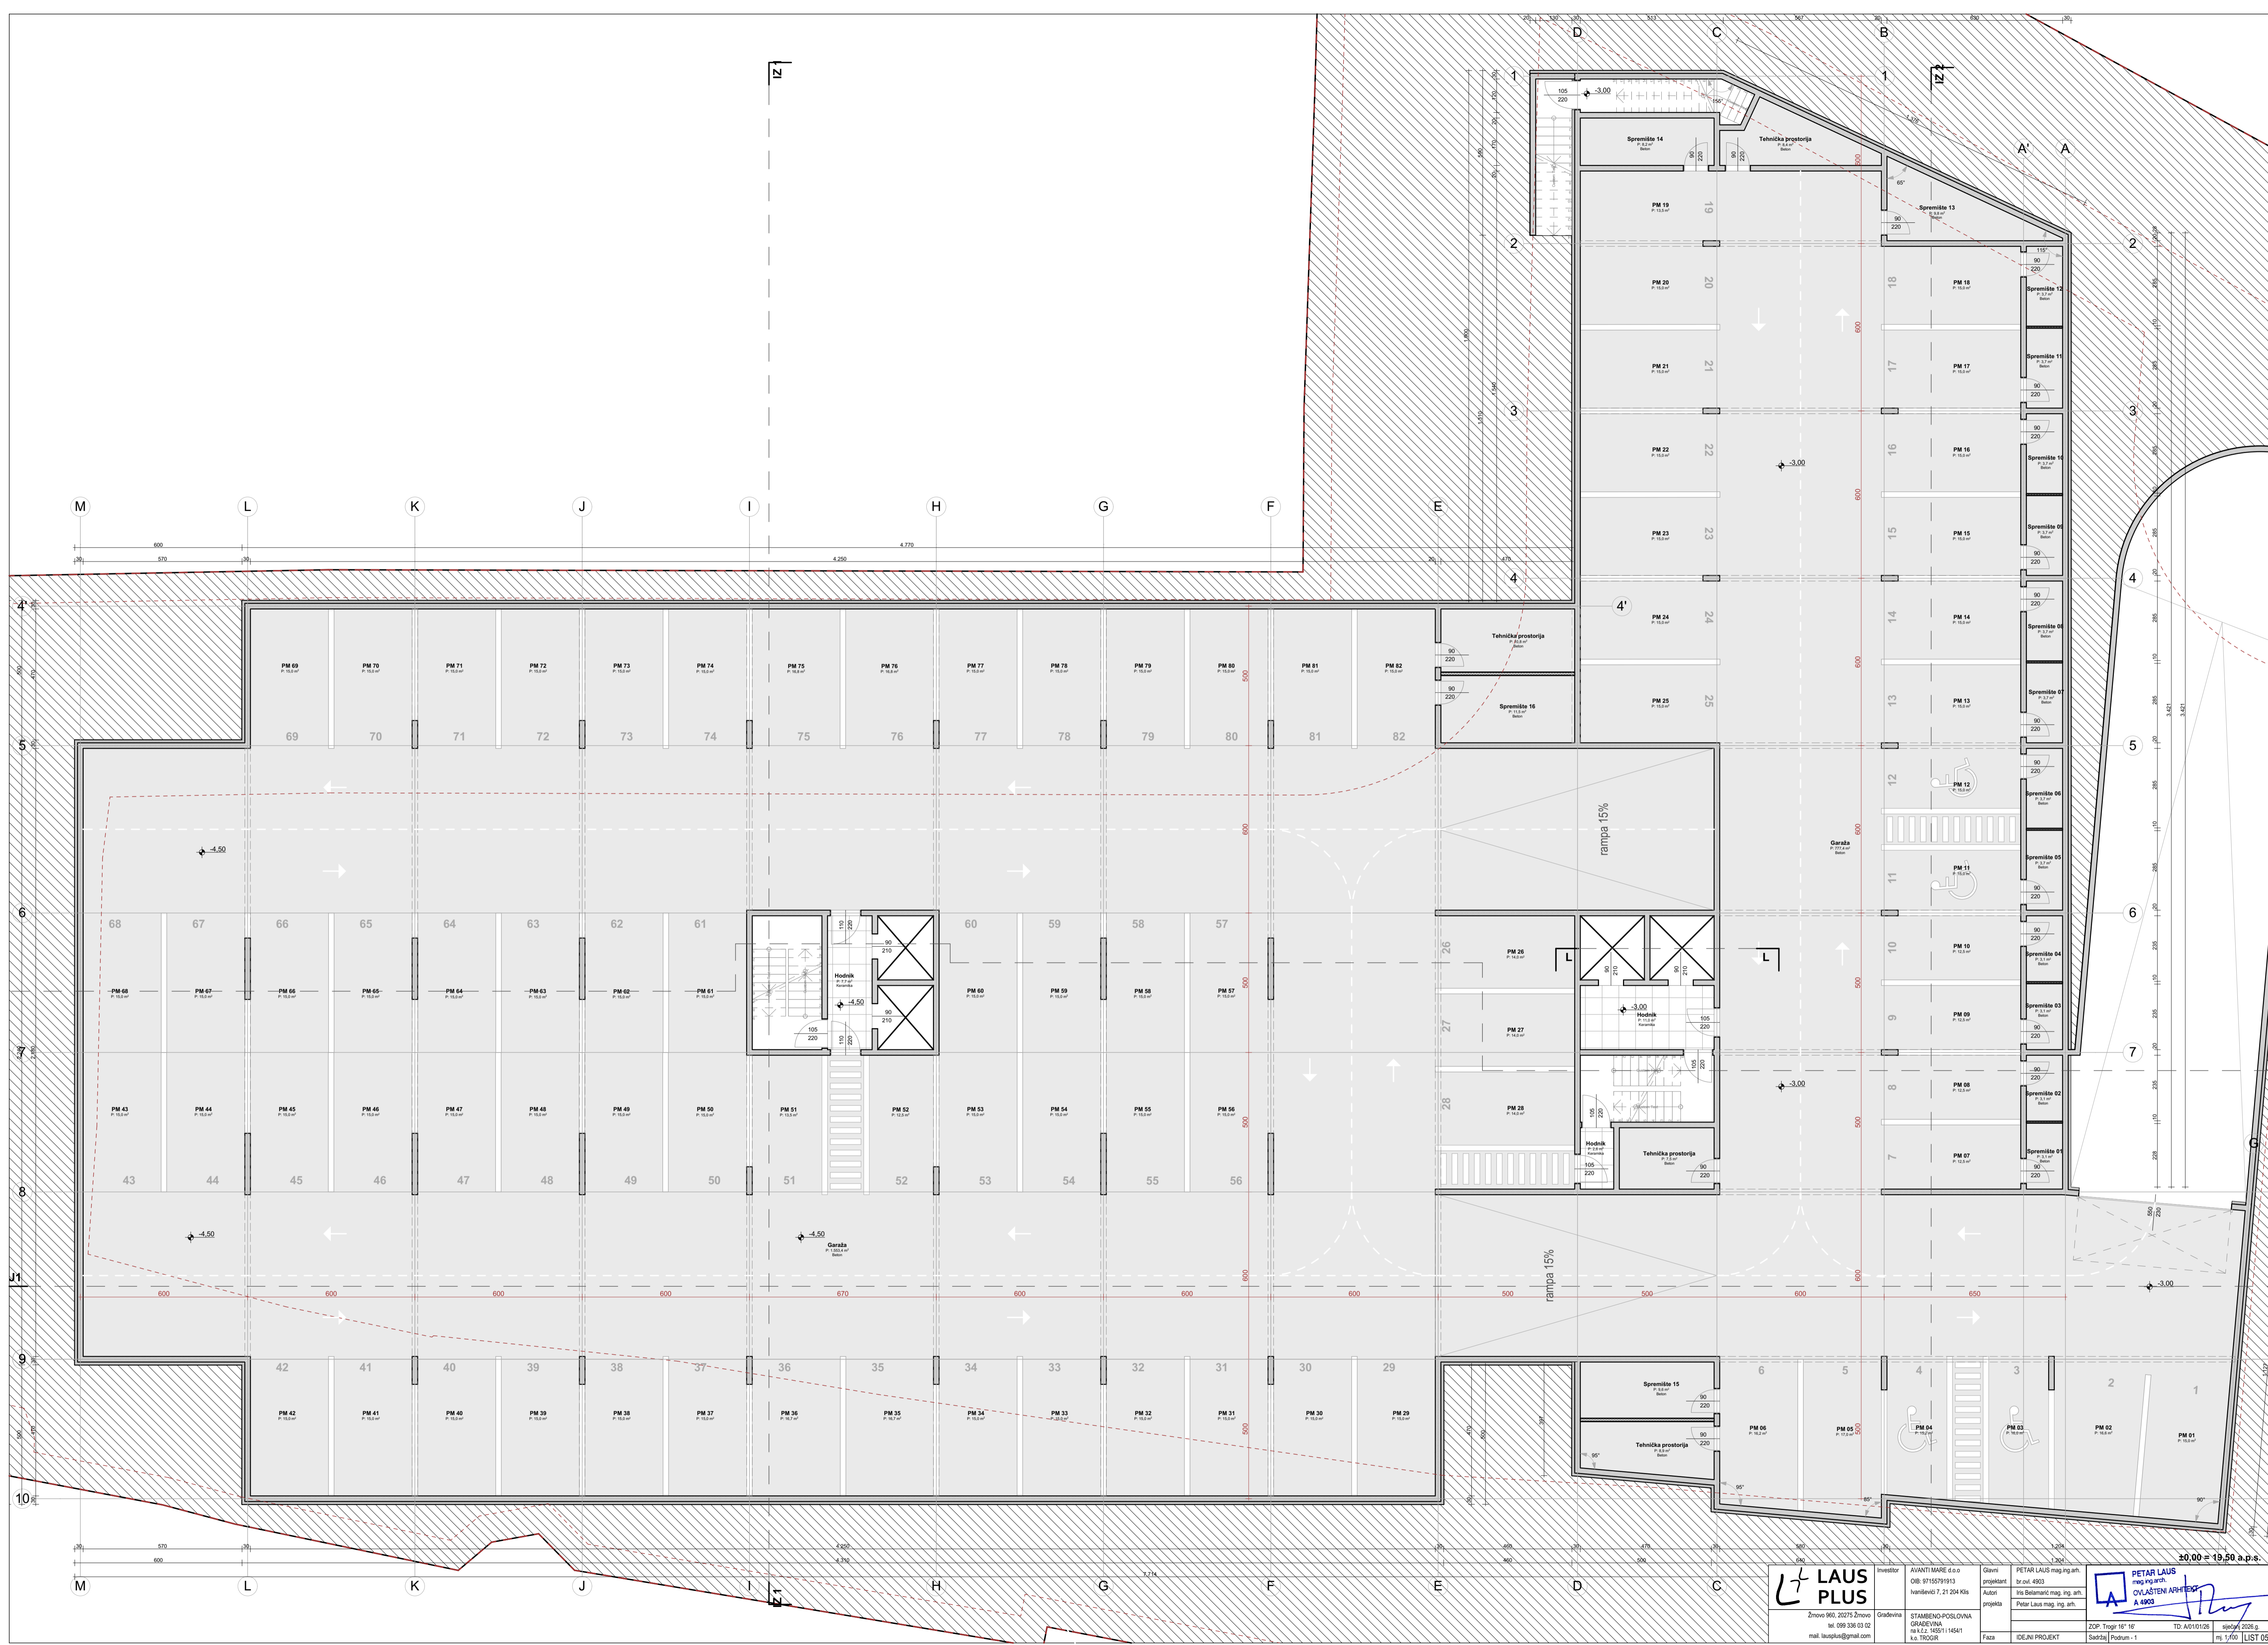


<p>LAUS PLUS Zrnovo 960, 20275 Zrnovo tel. 099 338 03 02 mail. lausplus@gmail.com</p>	Investor	ALONATI MARE s.p.a.	Glavni projektant	PETAR LAUS mag.ing.arh.	<p>PETAR LAUS mag.ing.arh. Ovlaštenje A 4903</p>
	Gradovnik	STAMBEŃNO-POSLOVNA GRAĐEVINA na k.o. 1450/1 k.o. TROGR	Autor projekta	Iva Belamarić mag.ing.arh.	
Faza		IDEJNI PROJEKT	ZOP: Trogir 16' 16'		TD: A/01/01/02
Datum		14.11.2025.	Sadržaj: Podrum - 1		stranica: 202/6
Mala skala		1:100	LIST 05		±0,00 = 19,50 a.p.s.

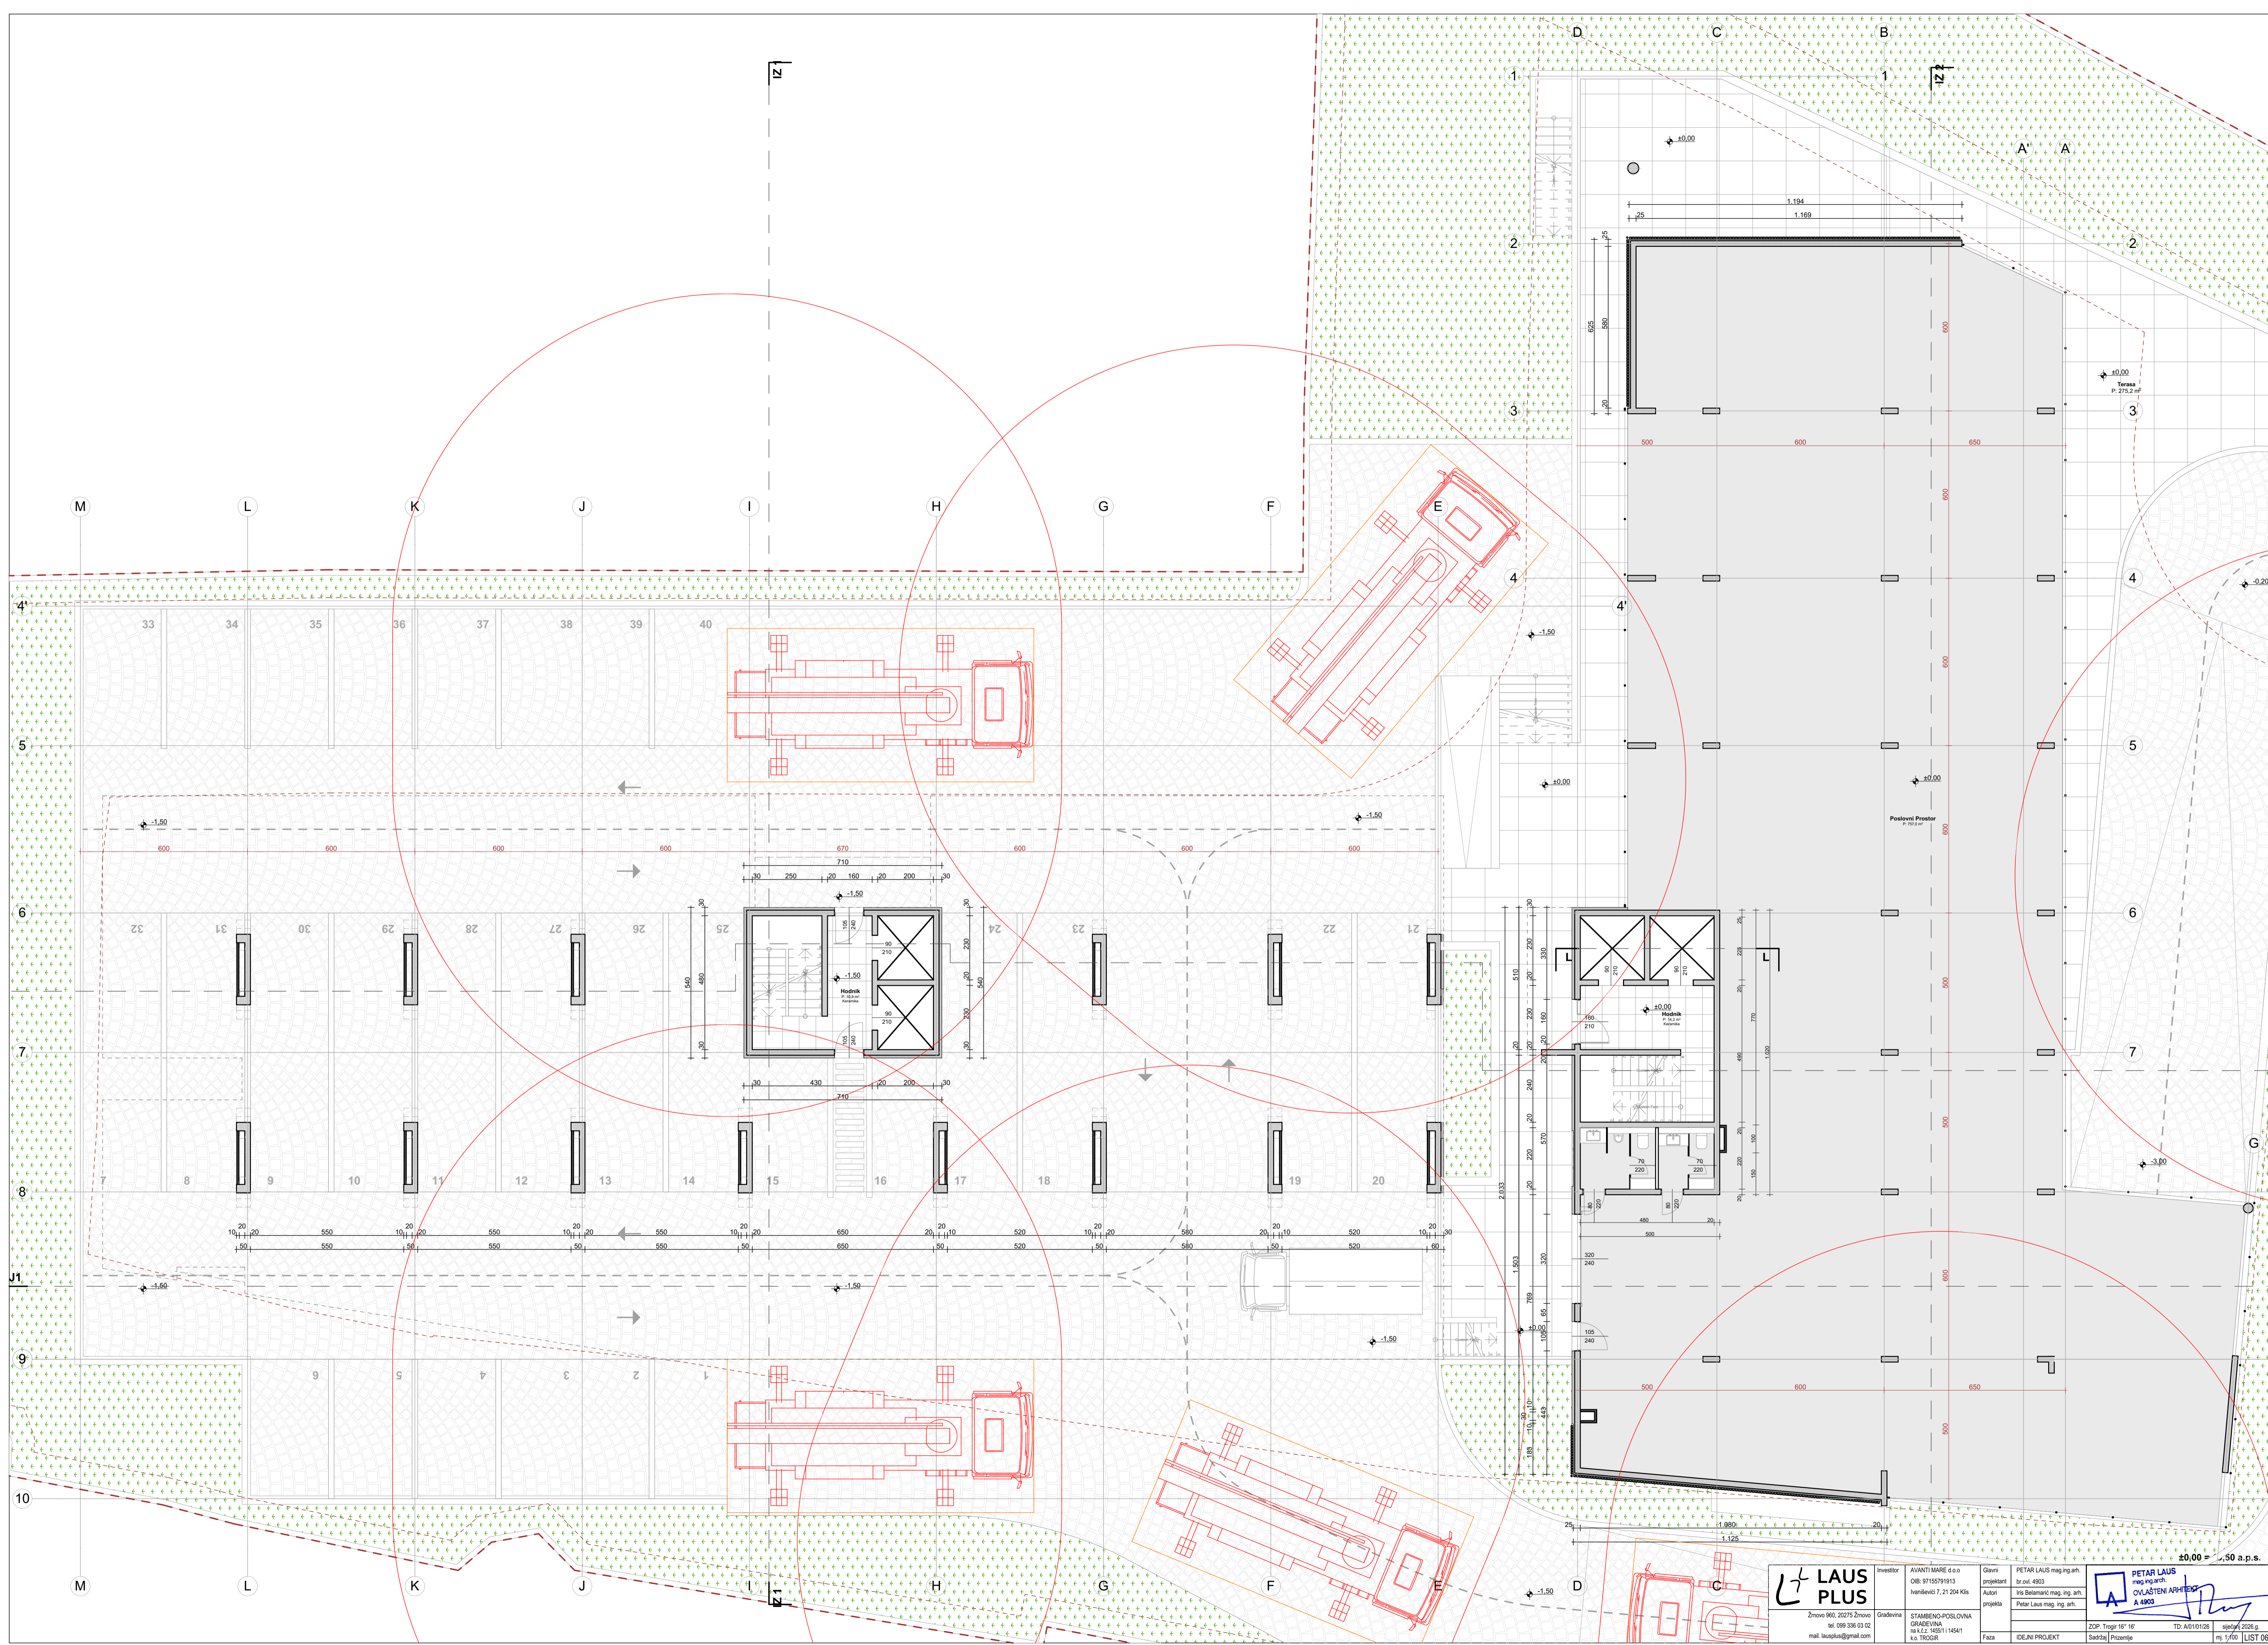


	Investor	ANANTI MARE 6.000 OIB: 97156791913 Izvedeno 7.21.204 Kila	Glavni projektant	PETAR LAUS mag.ing. arh. br.ozn. 4903	
	Gradovna	STAMBENO-POSLOVNA GRADEVINA na 12.2.14501 k.o. TROGR	Autor Petar Laus mag.ing. arh.	Projekta	
Zemljopisna adresa Zemljopisna adresa Zemljopisna adresa			Faza	DELNI PROJEKT	Datum: 2023.g. Skica: Priloga

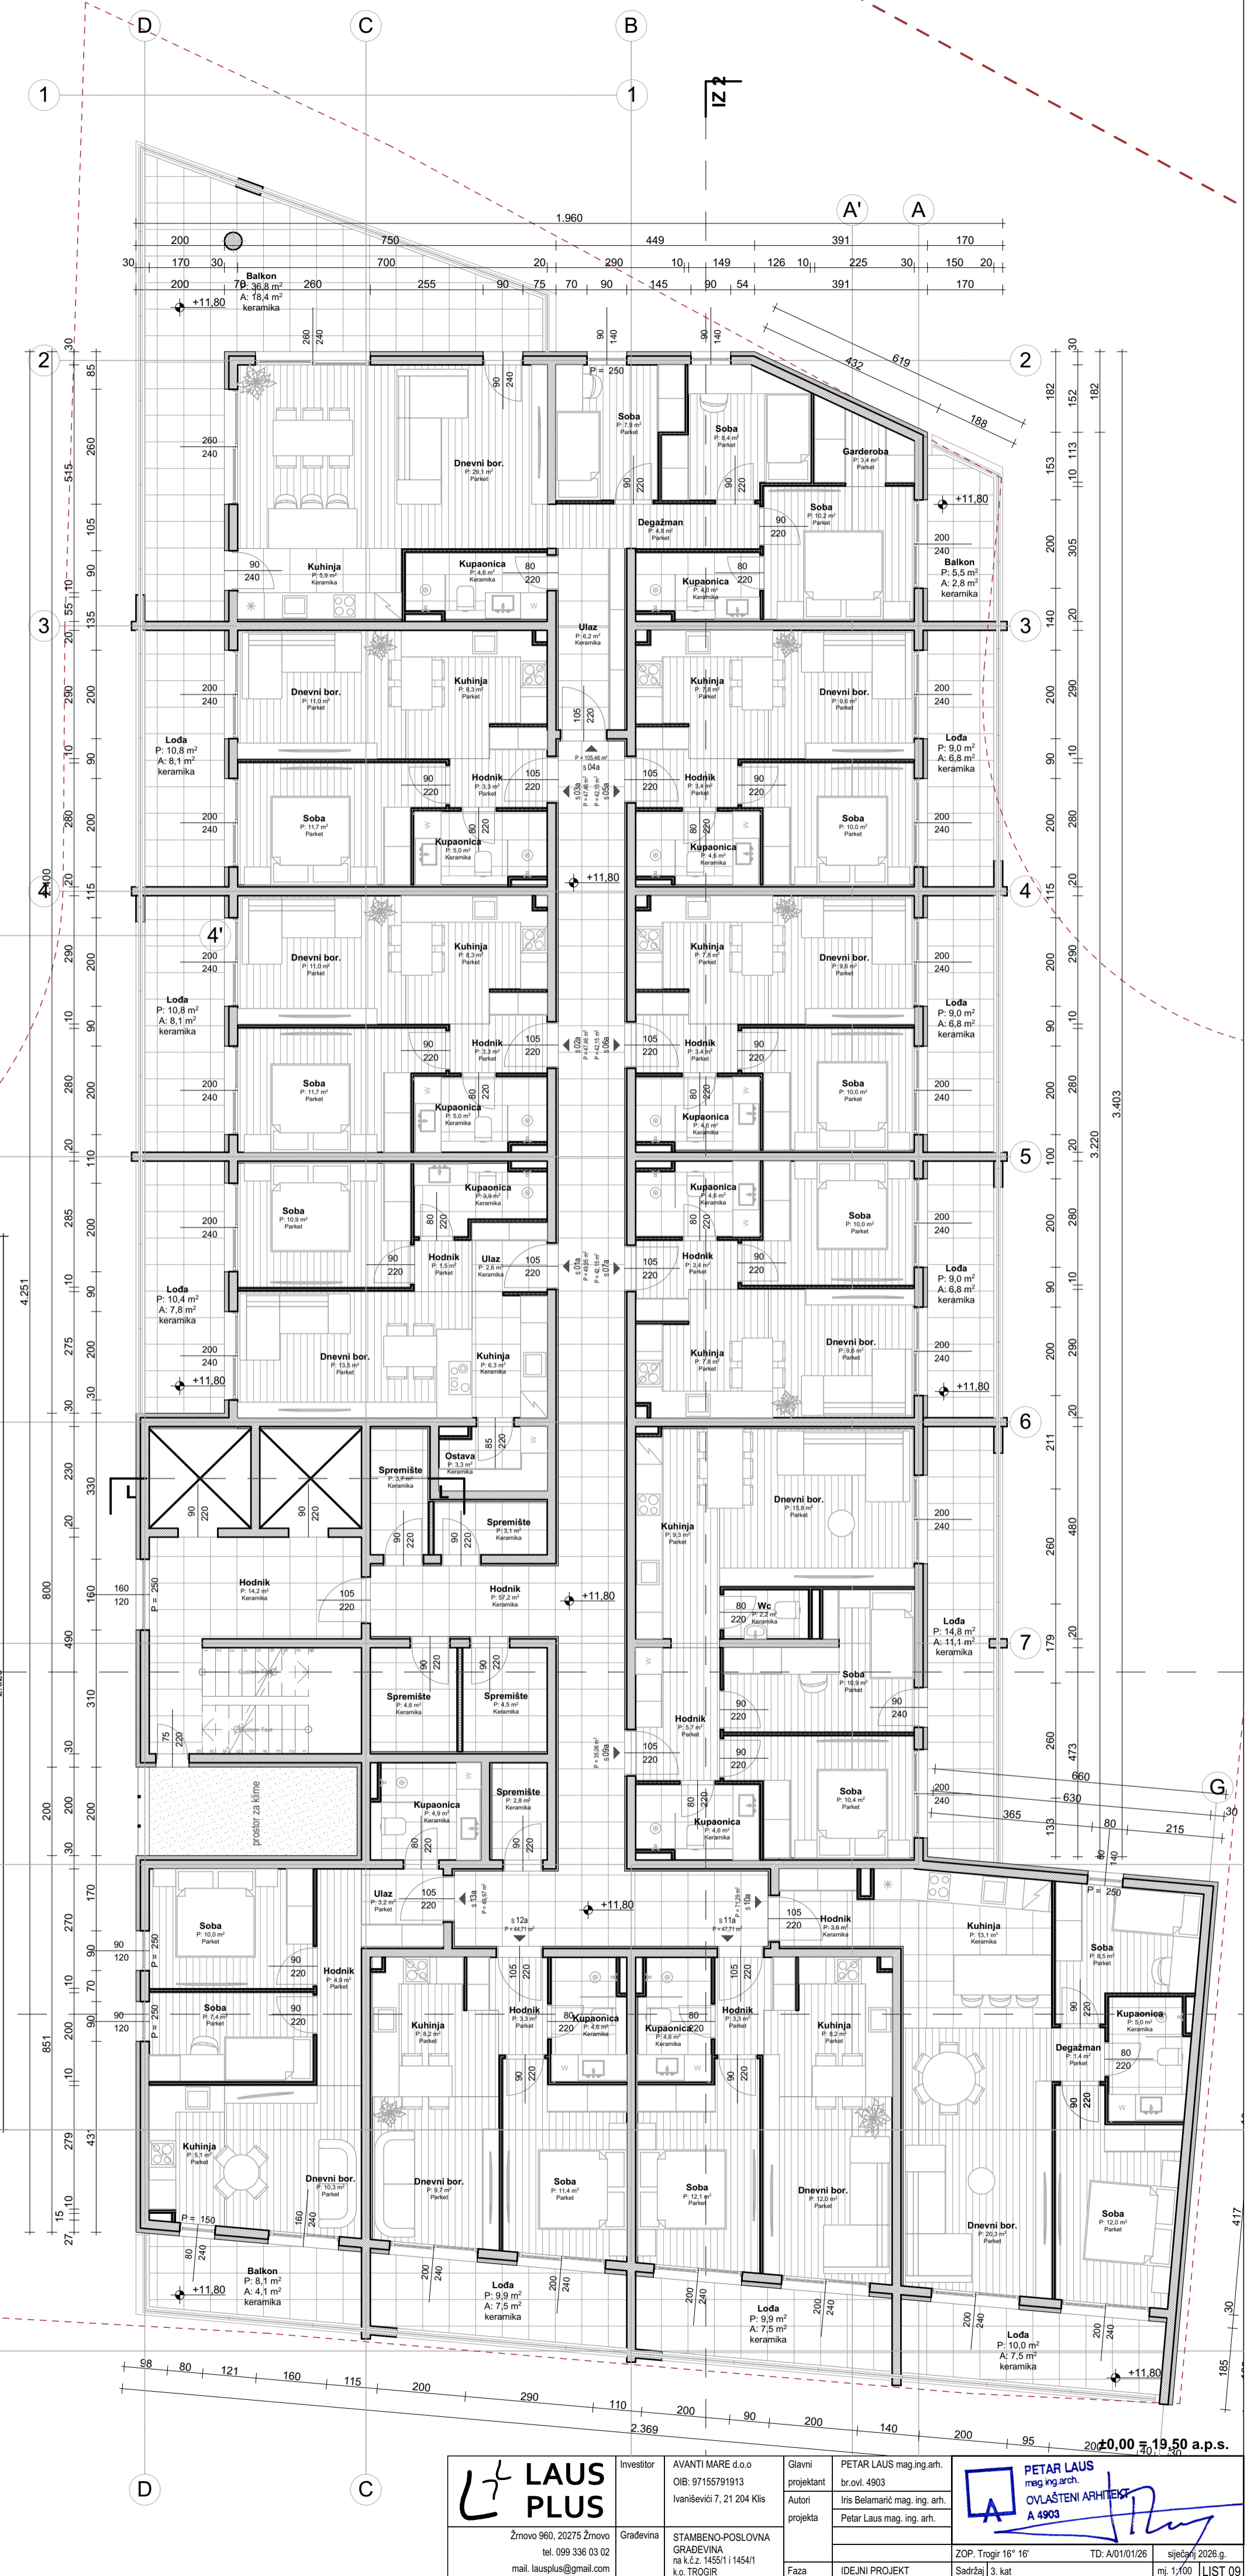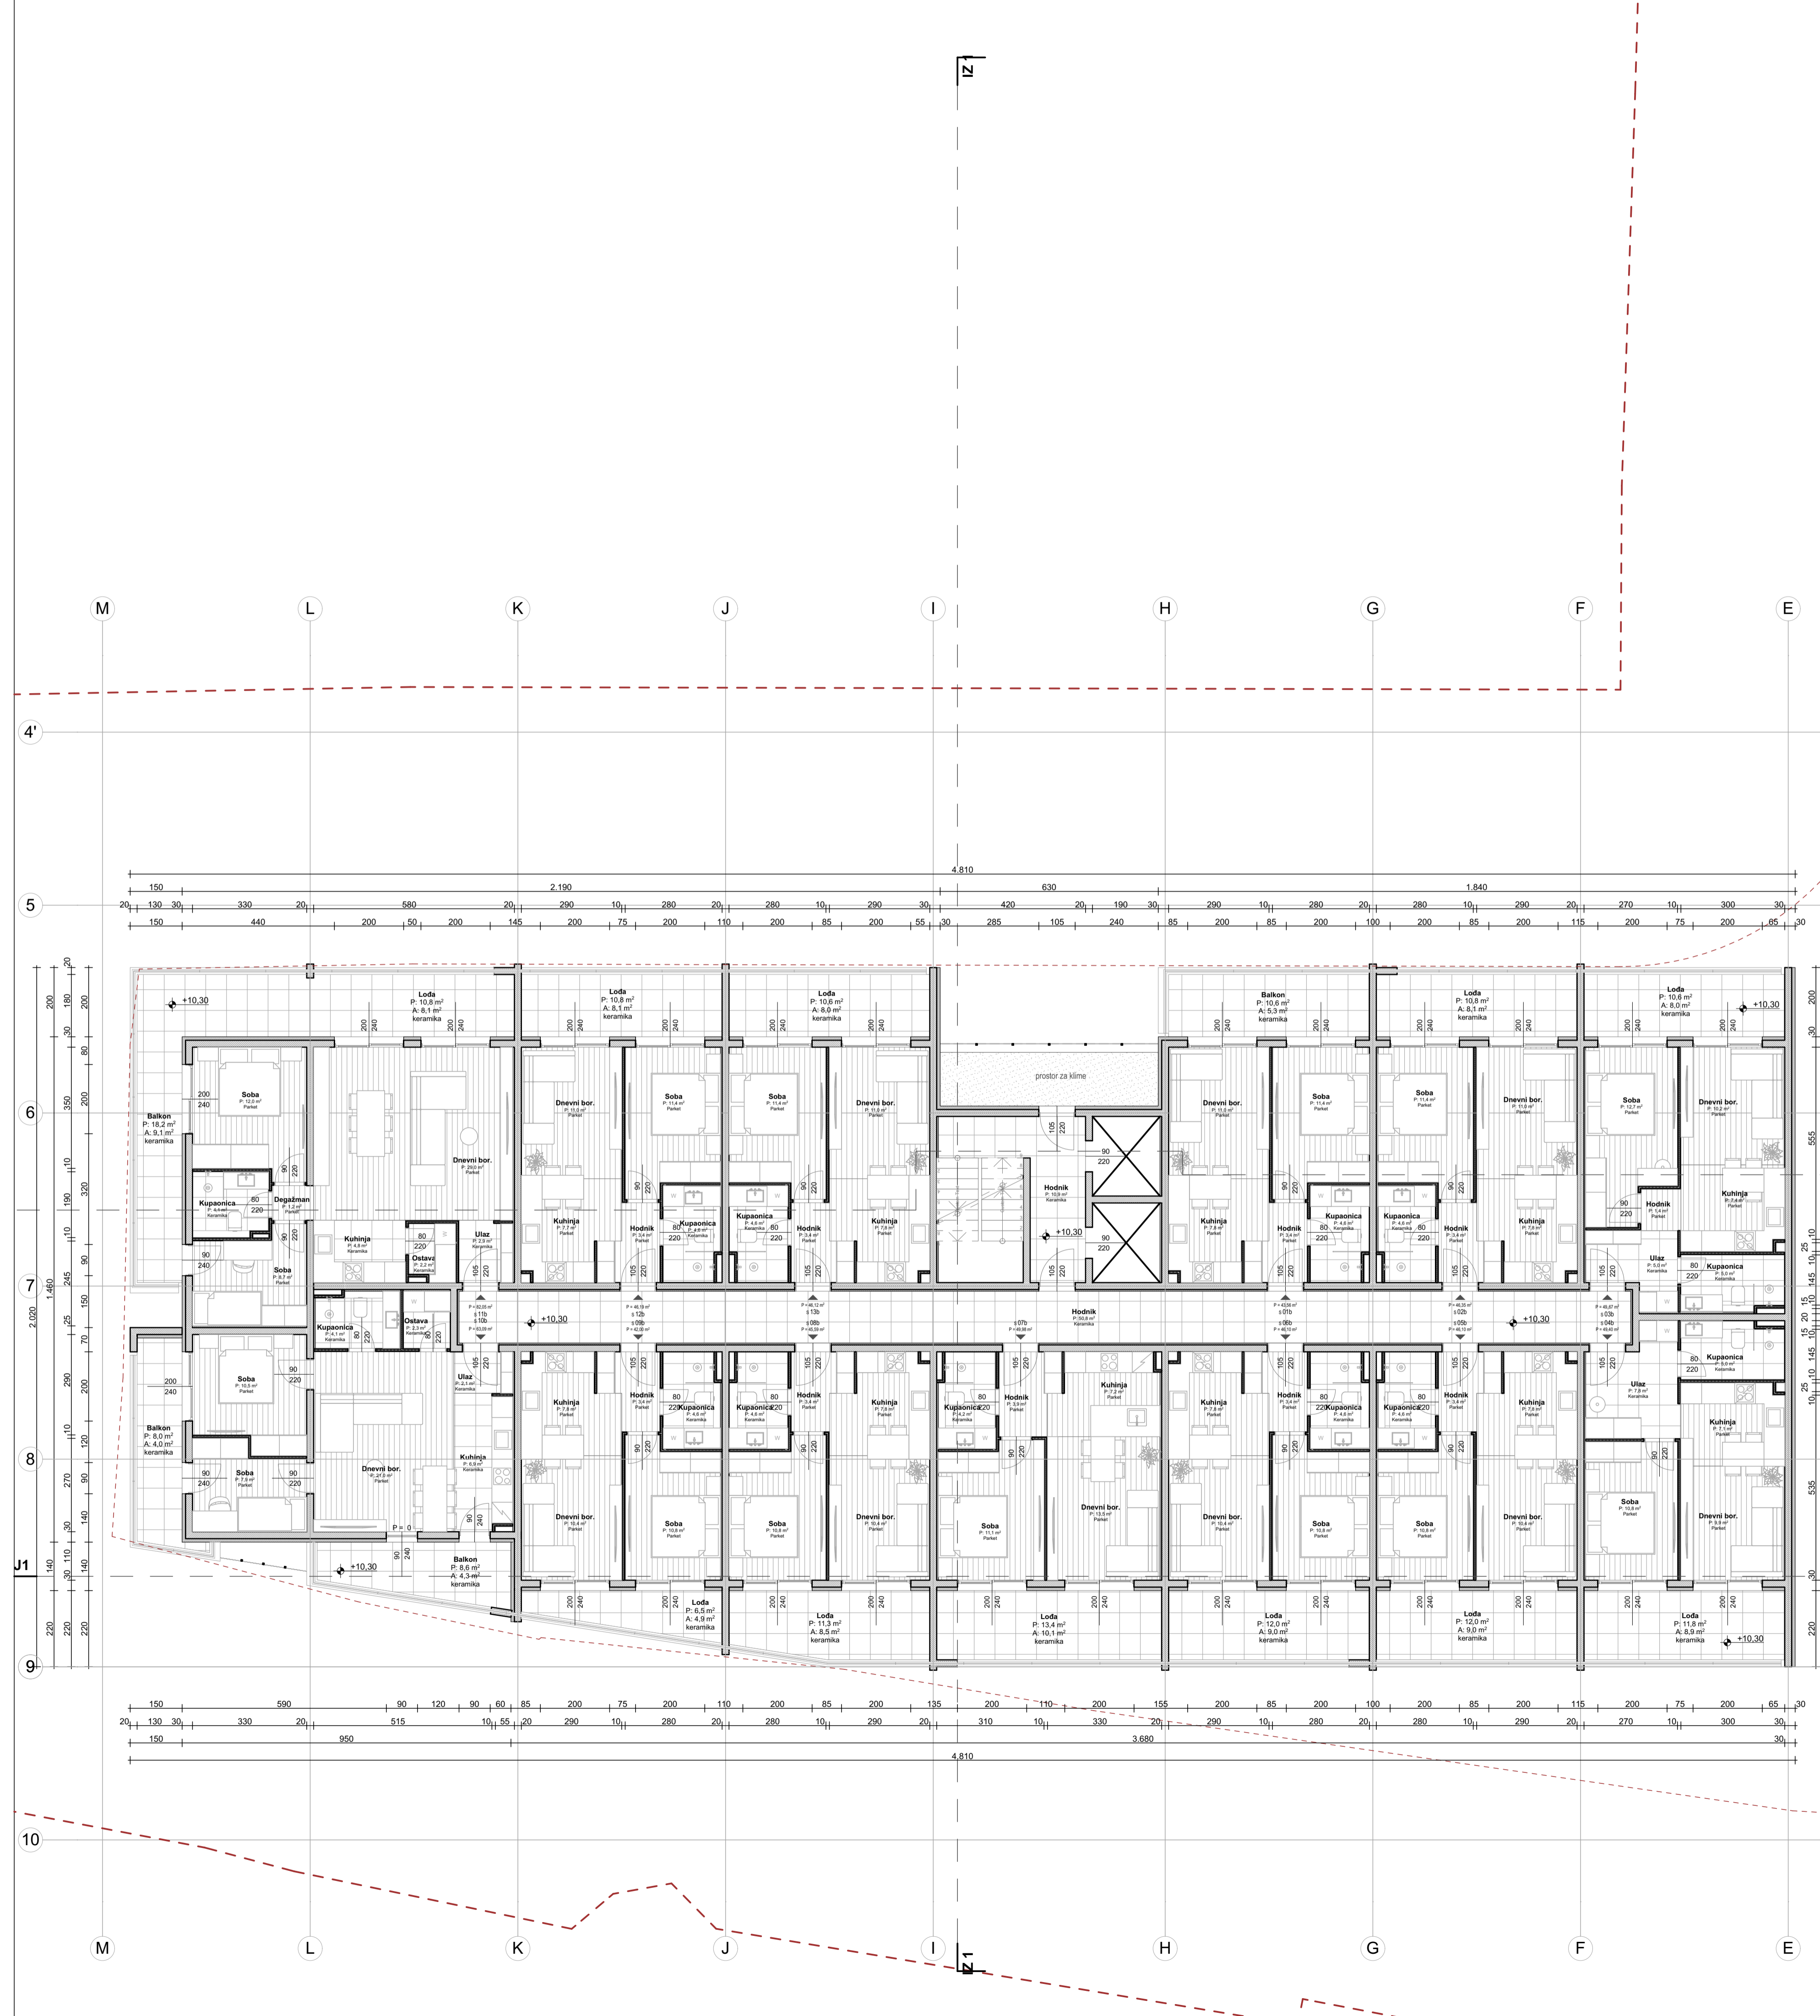


	Investor	ANANTI MARE 6.00	Glavni projektant	PETAR LAUS mag.ing.arh.
	Gradovnik	STAMBENO-POSLOVNA	Autor	Ing. Belmarin mag.ing.arh.
Znovno 960, 20275 Znovno tel. 099 338 03 02 mail lausplus@gmail.com	OIB: 97155791913 karlovac@lausplus.hr k.o. TROJIR	Gradovnik STAMBENO-POSLOVNA na k.o. Z. MASOV 1145/1 k.o. TROJIR	Projekt Ing. Belmarin mag.ing.arh. Petar Laus mag.ing.arh.	PETAR LAUS mag.ing.arh. OVLASTENI ARHITEKT A 4903
	Faza	IDEJNI PROJEKT	Sadržaj	3 kat
			ZOP: Trogir 16' 16'	TD: A/01/01/026
			ispisano 2026.g.	1:100 LIST 09.g.

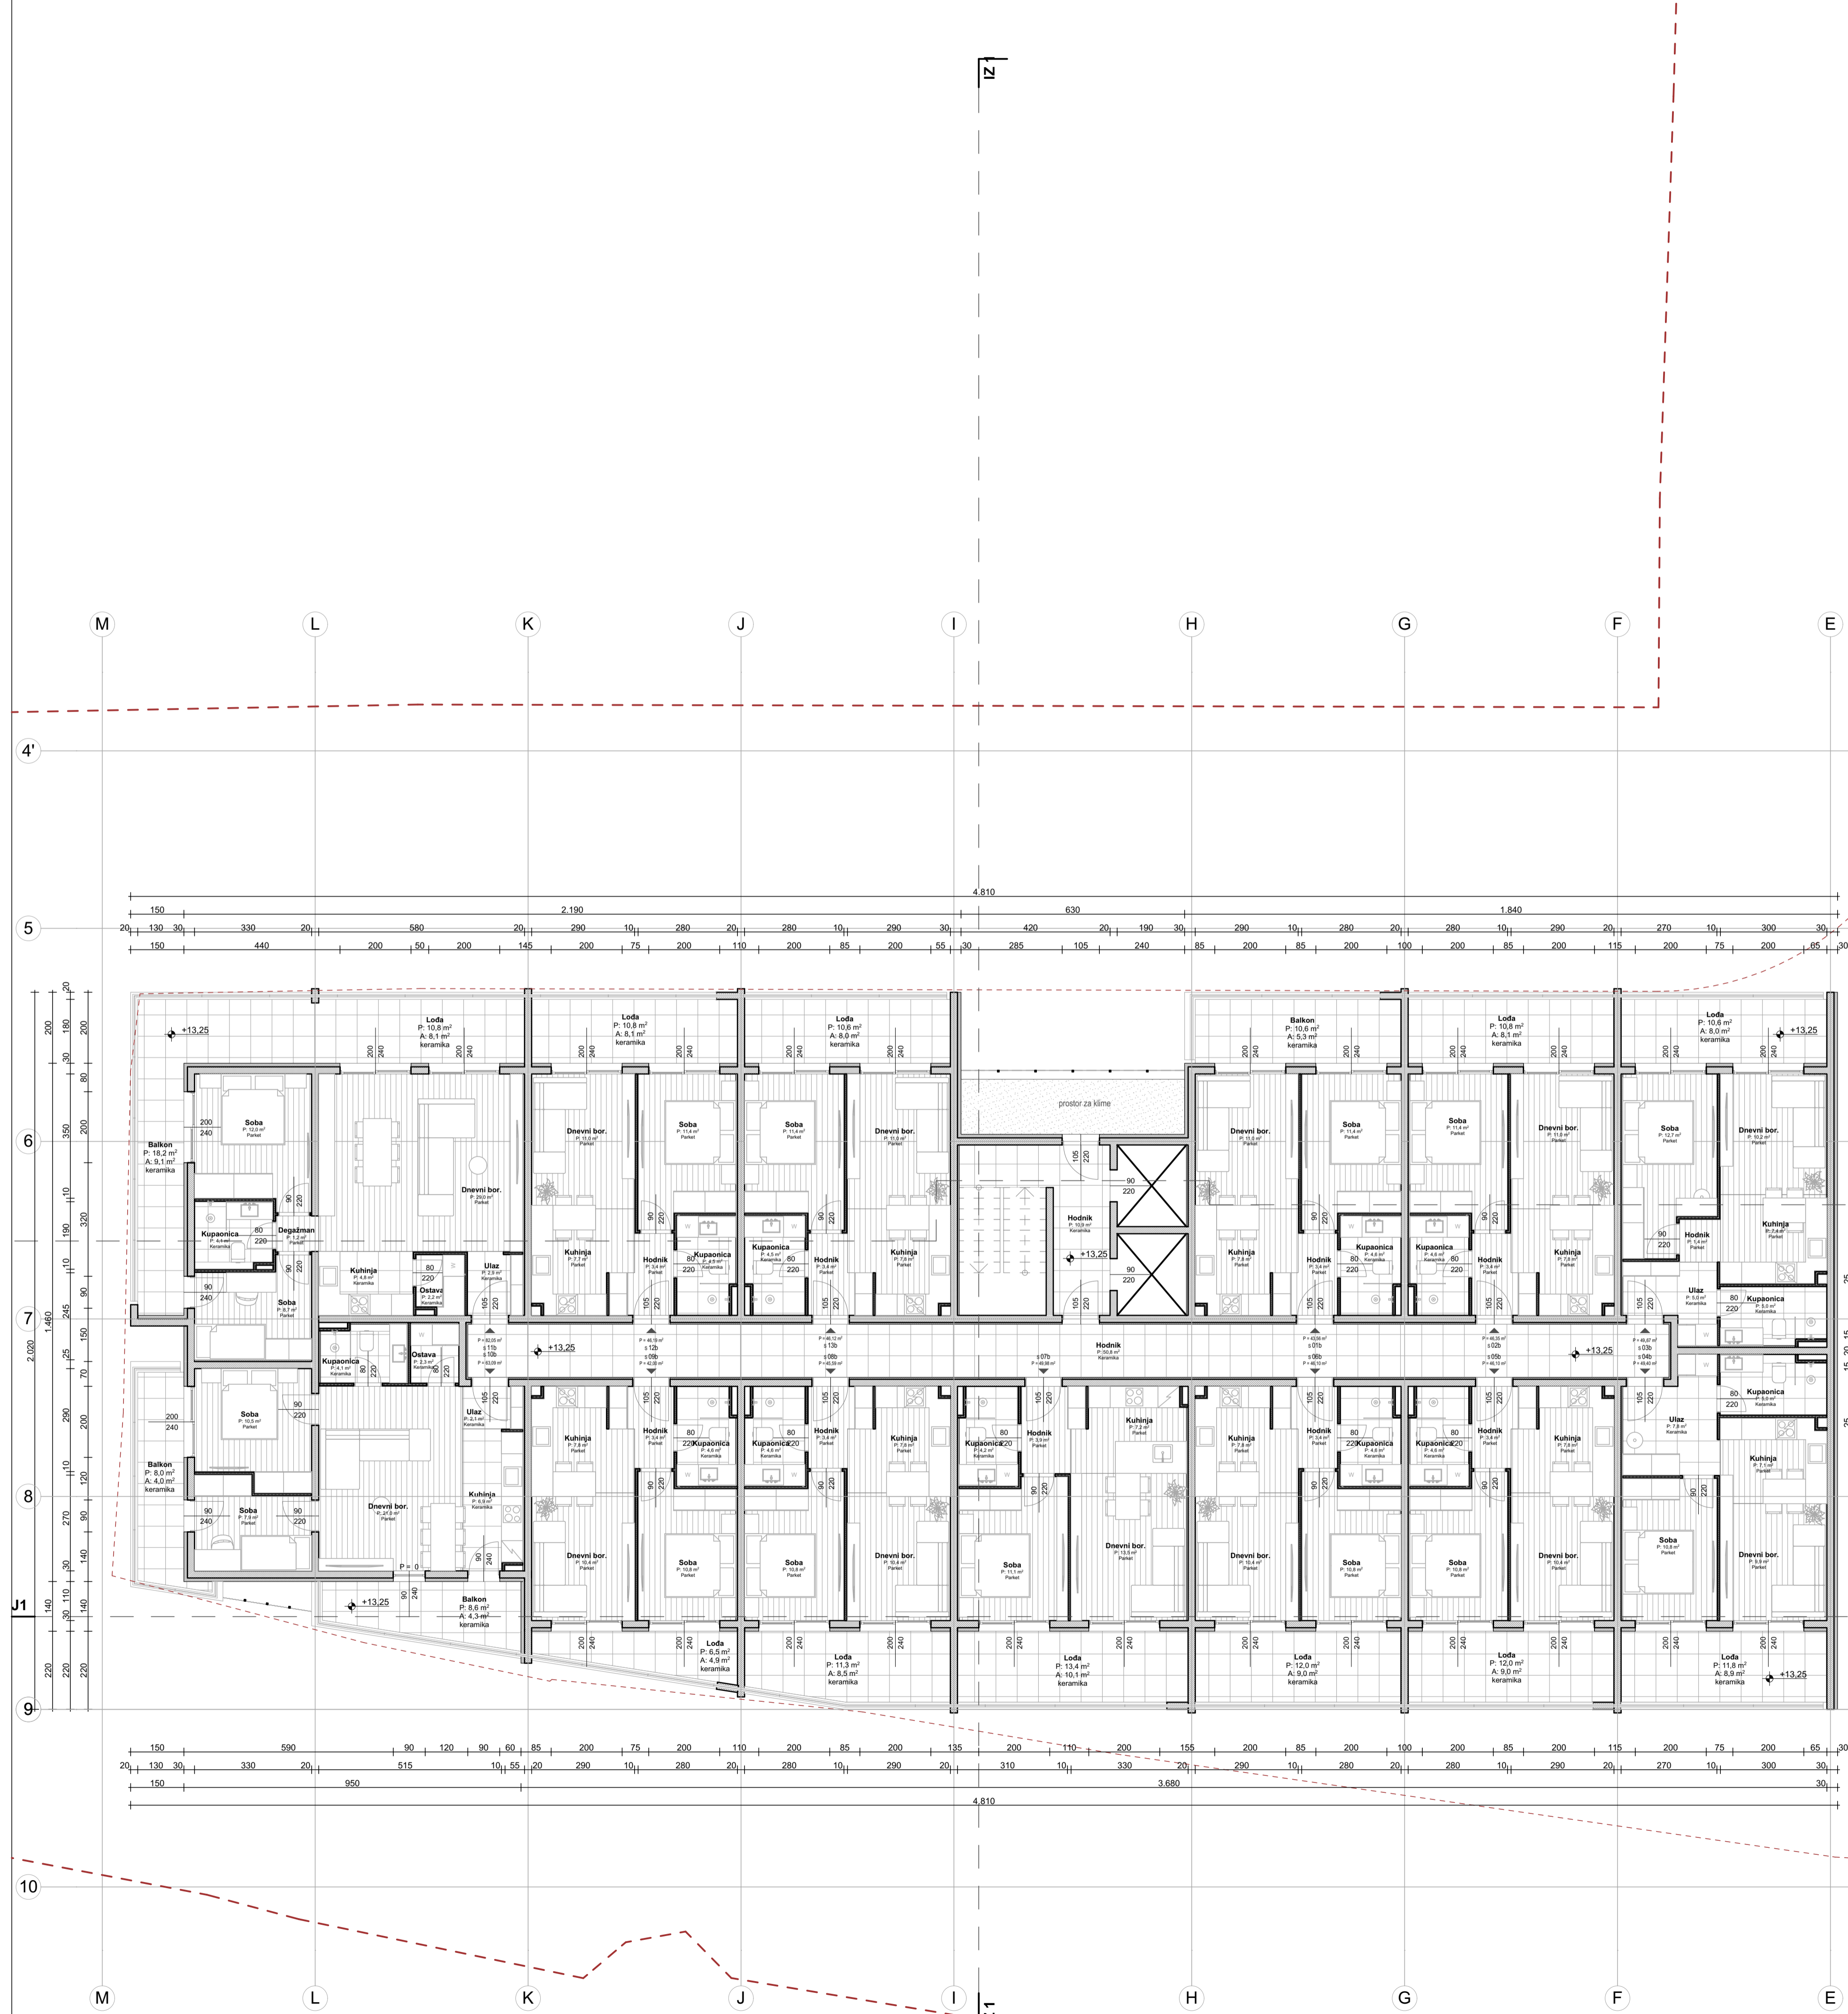

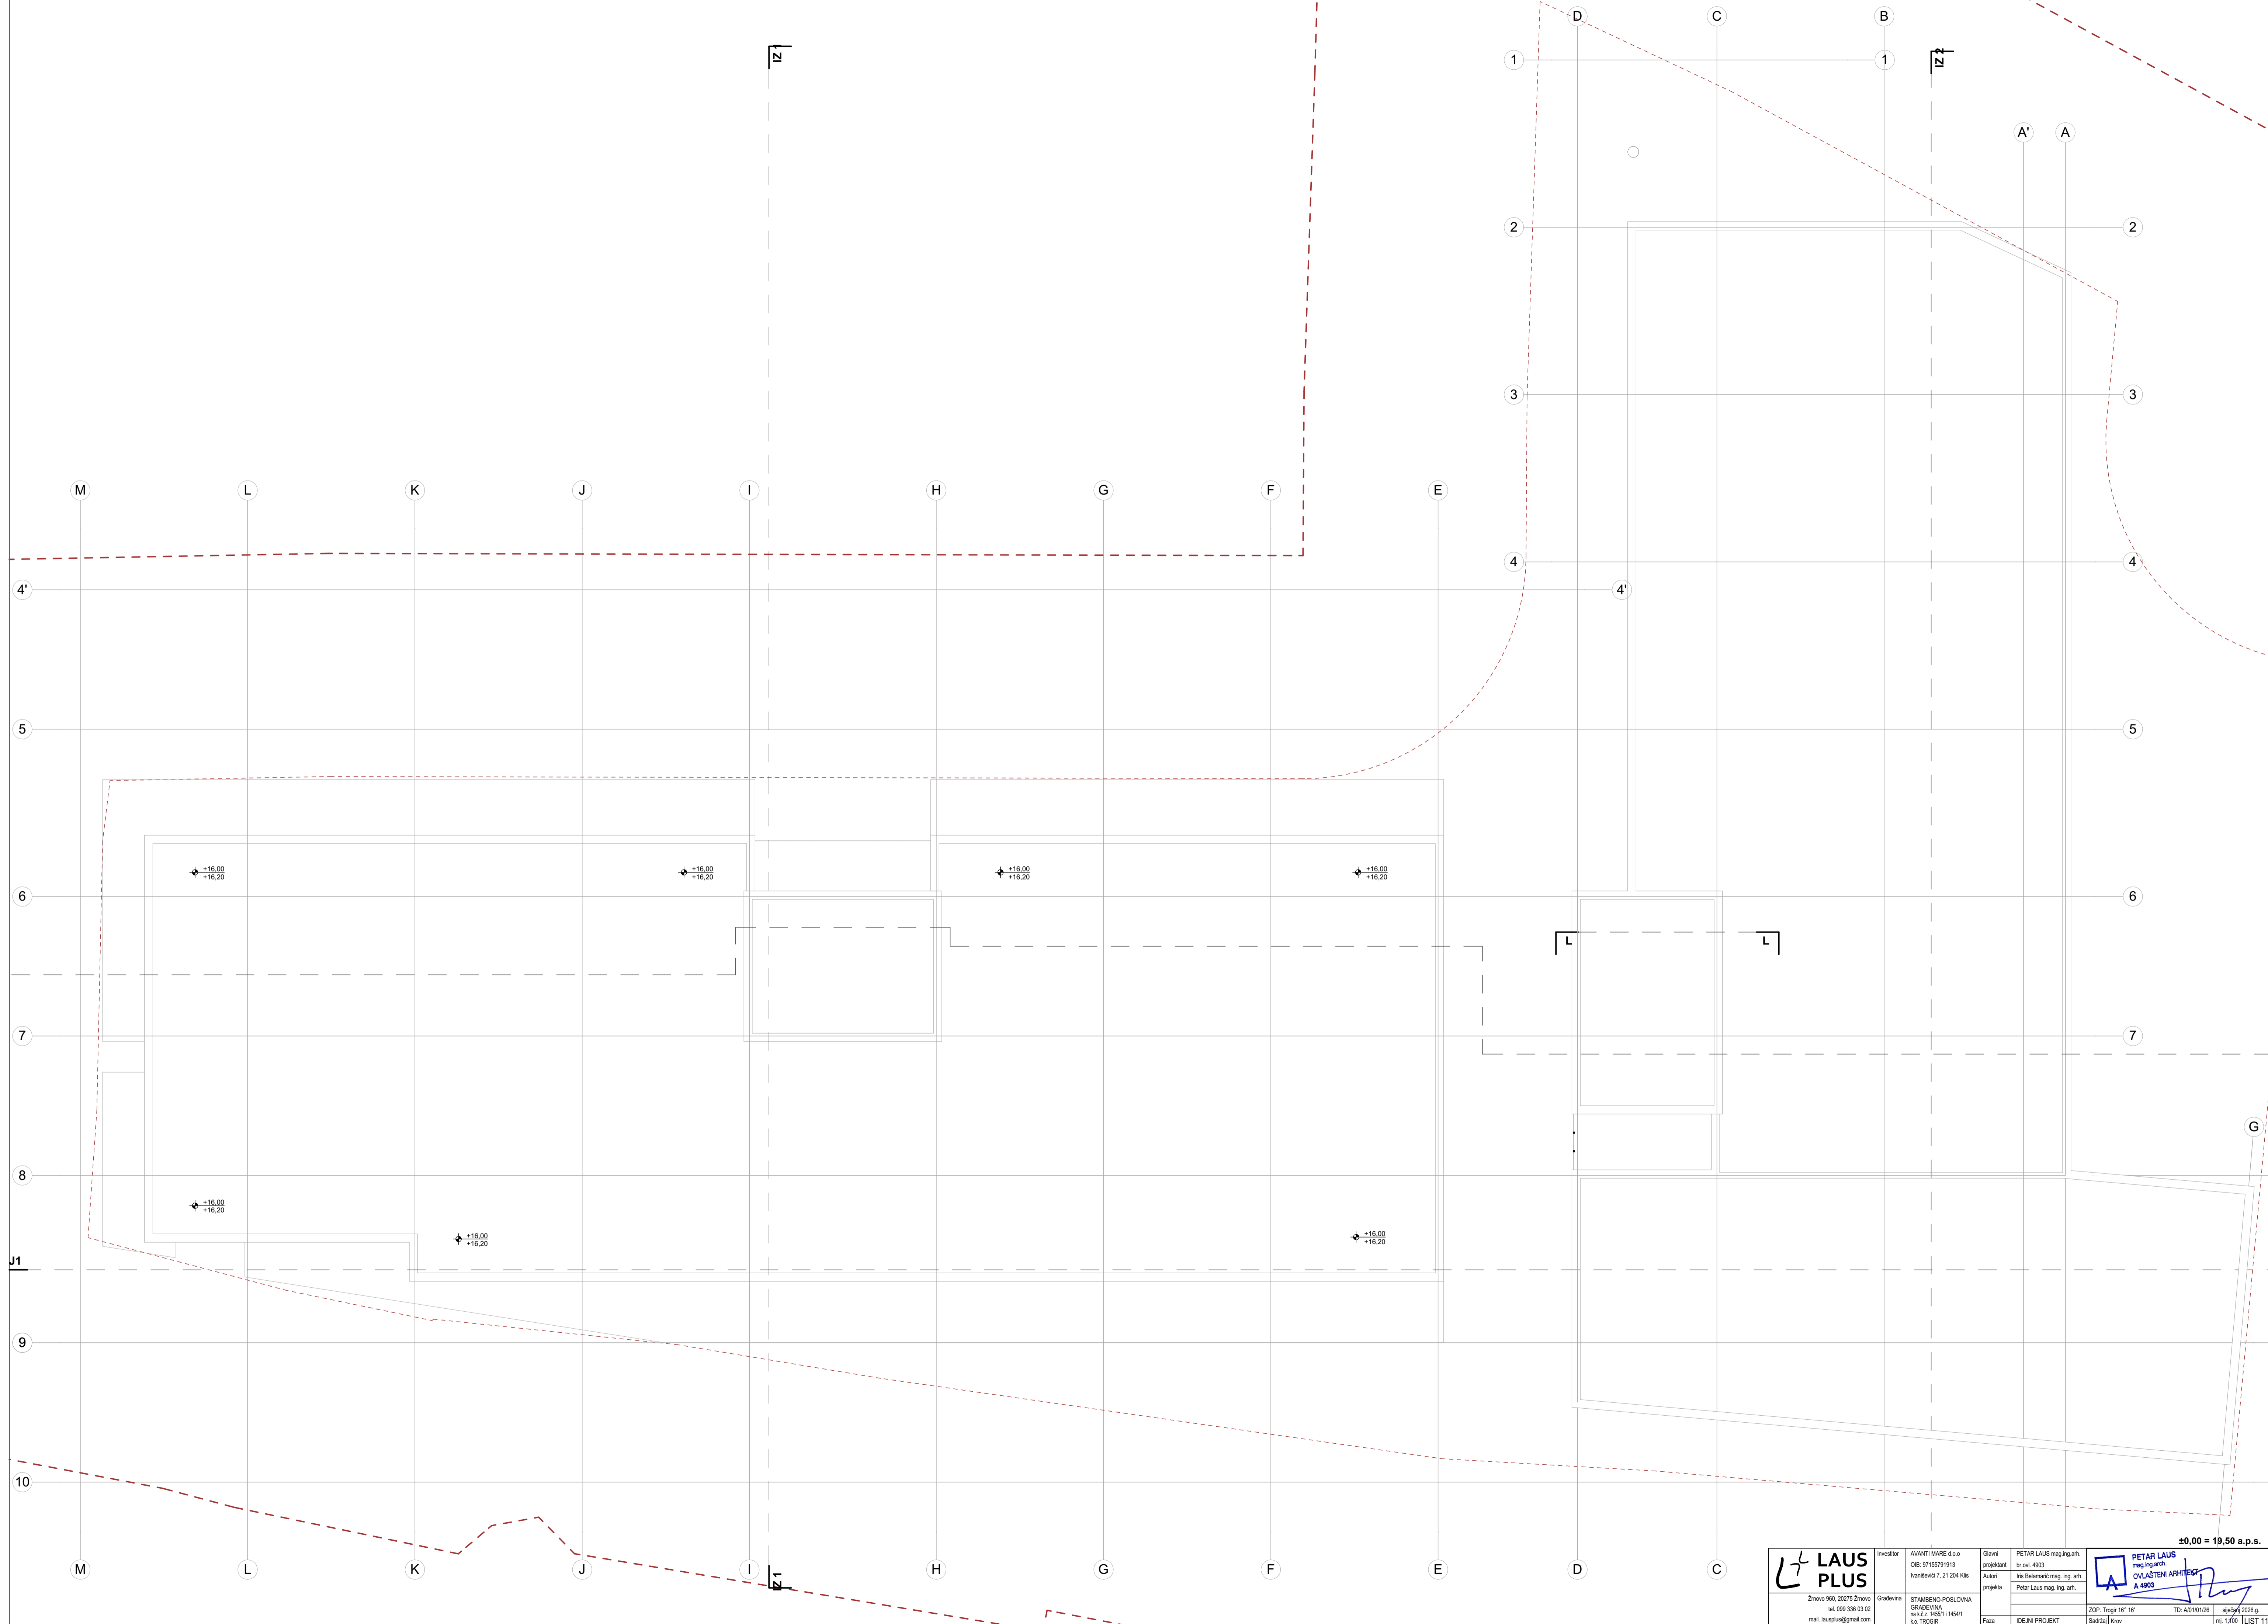

±0.00 = 19,50 a.p.s.

	Investor	AVANTIMARE d.o.o.	Glavni projektant Autor projekta PETAR LAUS mag.ing.arh.	PETAR LAUS mag.ing.arh. broj. 4903 OVAŠTENI ARHITEKT A 4903
	Žrnovo 960, 20275 Žrnovo tel. 099 338 03 02 mail. lausplus@gmail.com	Gradjevna STAMBENO-POSLOVNA GRAĐEVINA na k.l.z. 14501 k.o. TROGR		
mš. 1:100 LIST 11		Datum: 2026g.		

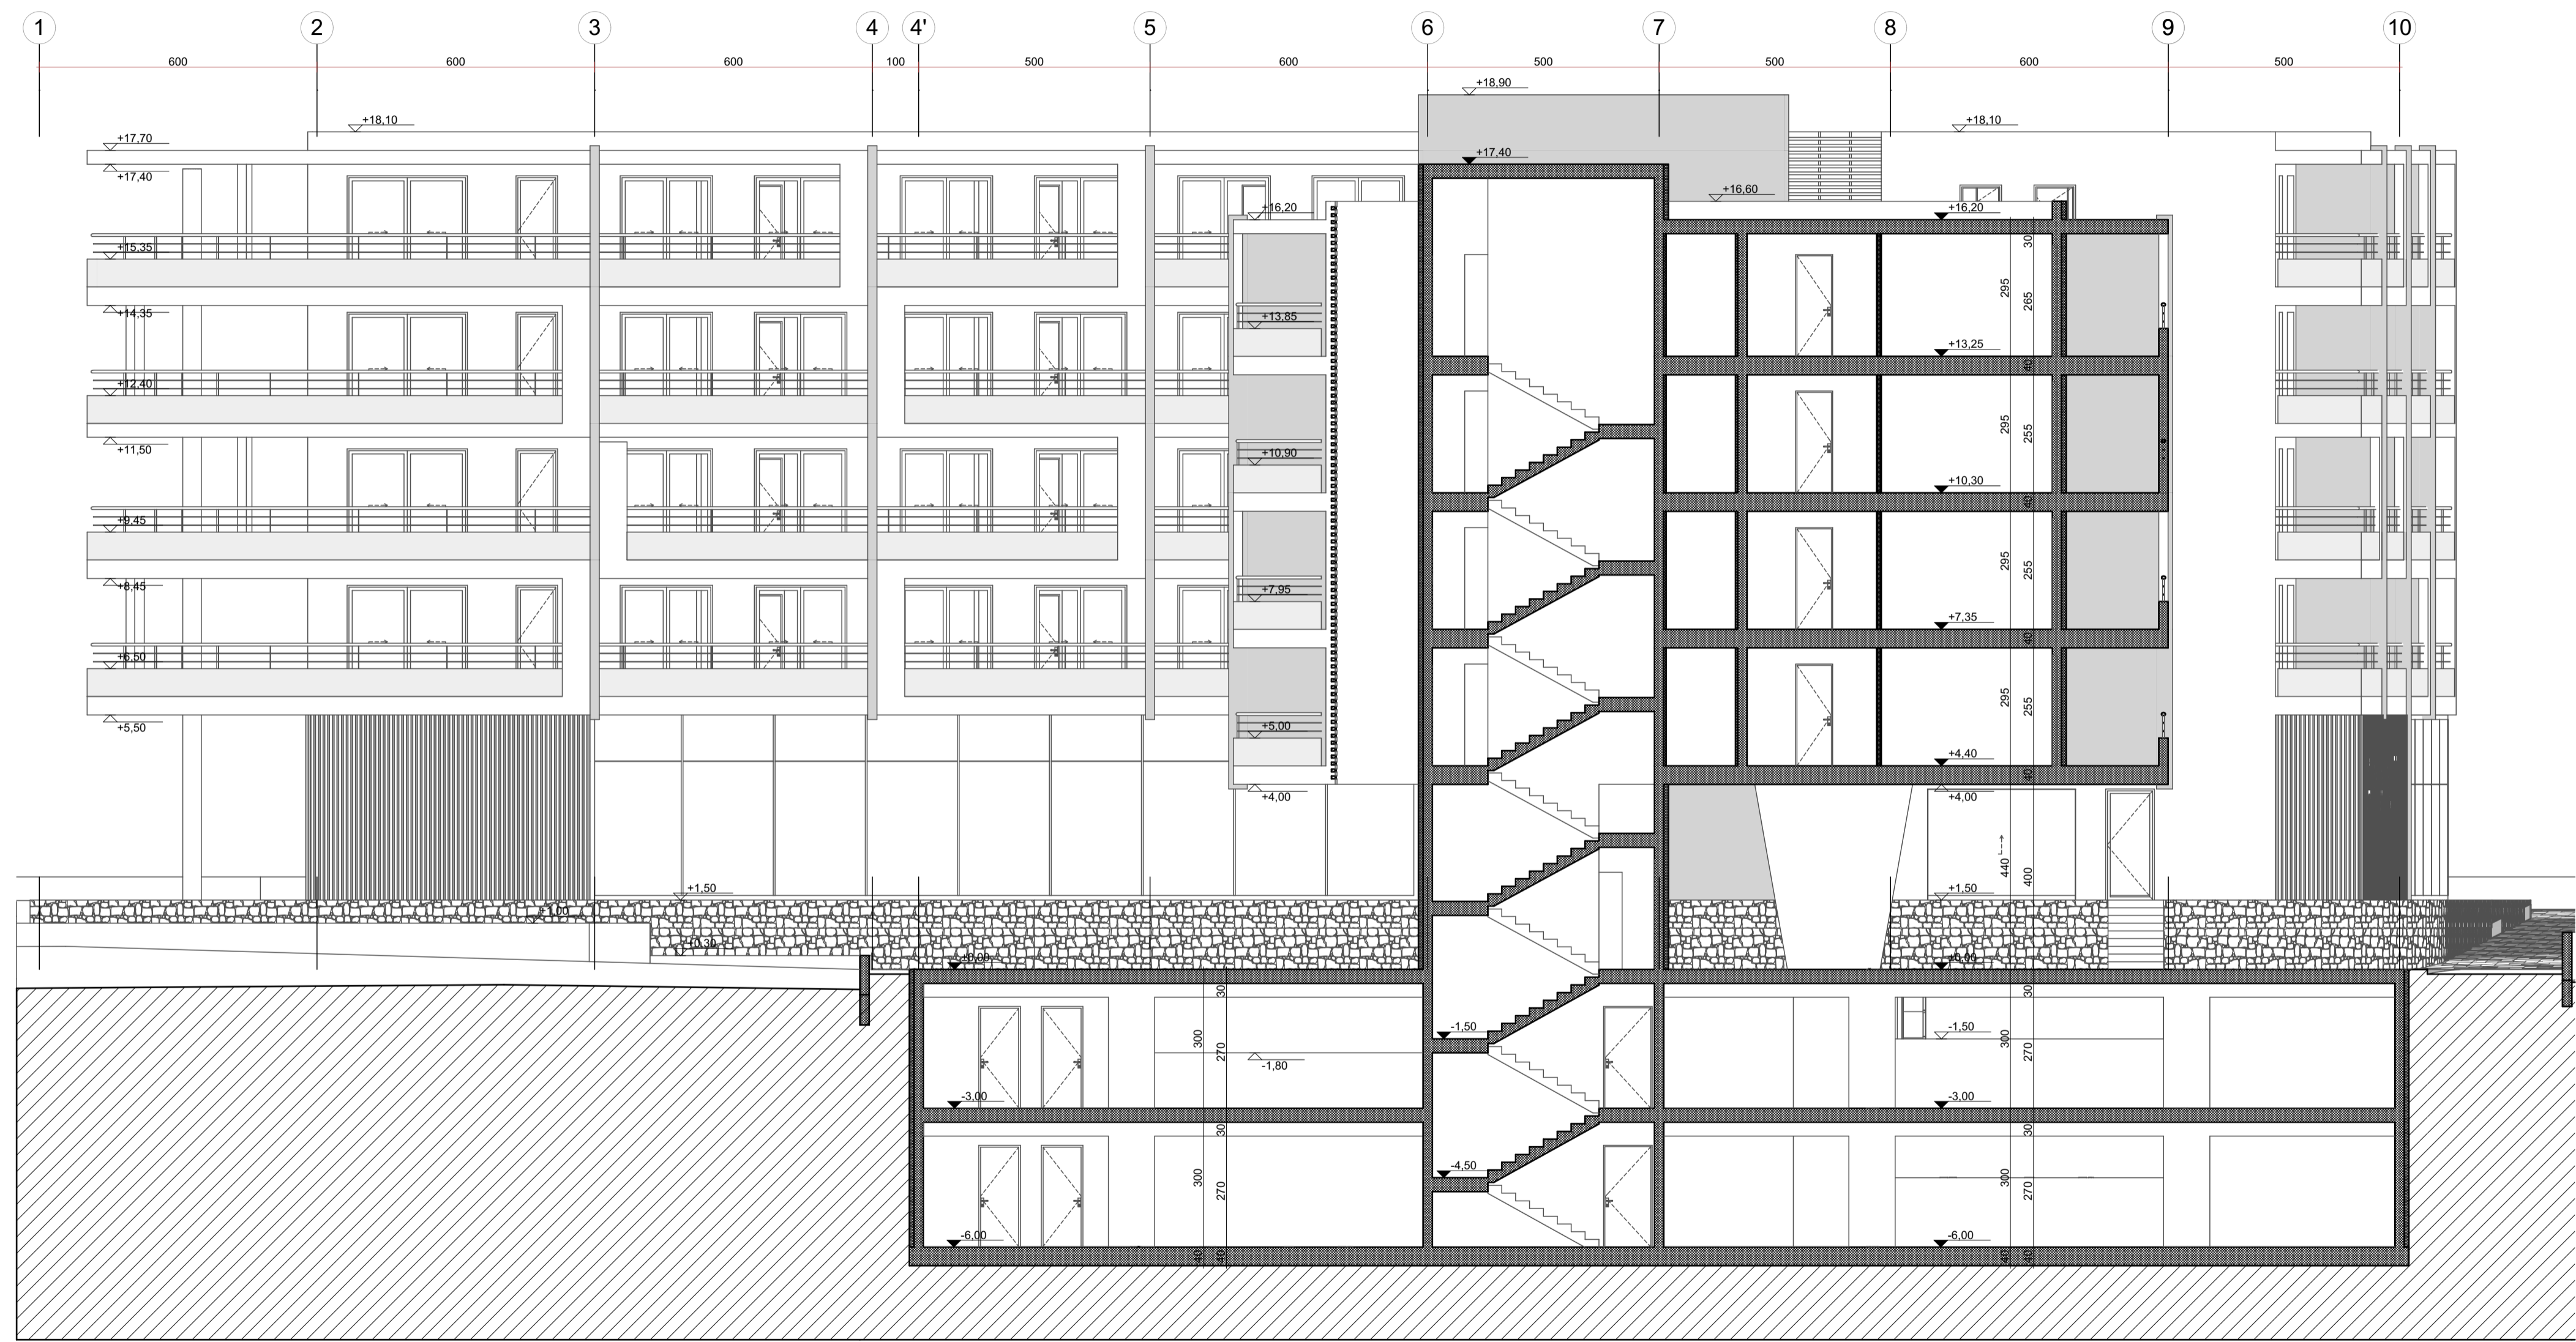


±0,00 = 19,50 a.p.s.

<p>LAUS PLUS</p> <p>Žrnovo 960, 20275 Žrnovo tel. 099 336 03 02 mail. lausplus@gmail.com</p>	<p>Investitor AVANTI MARE d.o.o OIB: 97155791913 Ivanišević 7, 21 204 Klis</p>	<p>Glavni projektant PETAR LAUS mag.ing.arch. br.ovl. 4903</p>	<p>PETAR LAUS mag.ing.arch. OVLAŠTENI ARHITEKT A 4903</p>
	<p>Gradjevina STAMBENO-POSLOVNA GRABEVINA na k.č. 1455/1 i 1454/1 k.o. TROGIR</p>	<p>Autori projekta Inis Belamarić mag.ing.arch. Petar Laus mag.ing.arch.</p>	
<p>ZOP: Trogir 16* 16* TD: A/01/01/26 Sadržaj: Presjek I-Z 1</p>		<p>sljepčica 2028.g. mj. 1/00 LIST 12</p>	





±0,00 = 19,50 a.p.s.

<p>LAUS PLUS Žrnovo 960, 20275 Žrnovo tel. 099 336 03 02 mail. lausplus@gmail.com</p>	Investitor	AVANTI MARE d.o.o. OIB: 97155791913 Ivaniševići 7, 21 204 Klis	Glavni projektant	PETAR LAUS mag.ing.arch. br.ovi. 4903	<p>PETAR LAUS mag.ing.arch. OVLAŠTENI ARHITEKT A 4903</p>
	Gradjevina	STAMBENO-POSLOVNA GRADEVINA na k.l.z. 1455/11 1454/1 k.o. TROGR	Autori projekta	Iris Belamarić mag.ing.arch. Petar Laus mag.ing.arch.	
			Faza	IDEJNI PROJEKT	ZOP, Trogir 16° 16' TD: A/01/0126 Sadržaj: Presjek I-Z 2 siječanj 2026.g. mj. 1/100 LIST 13

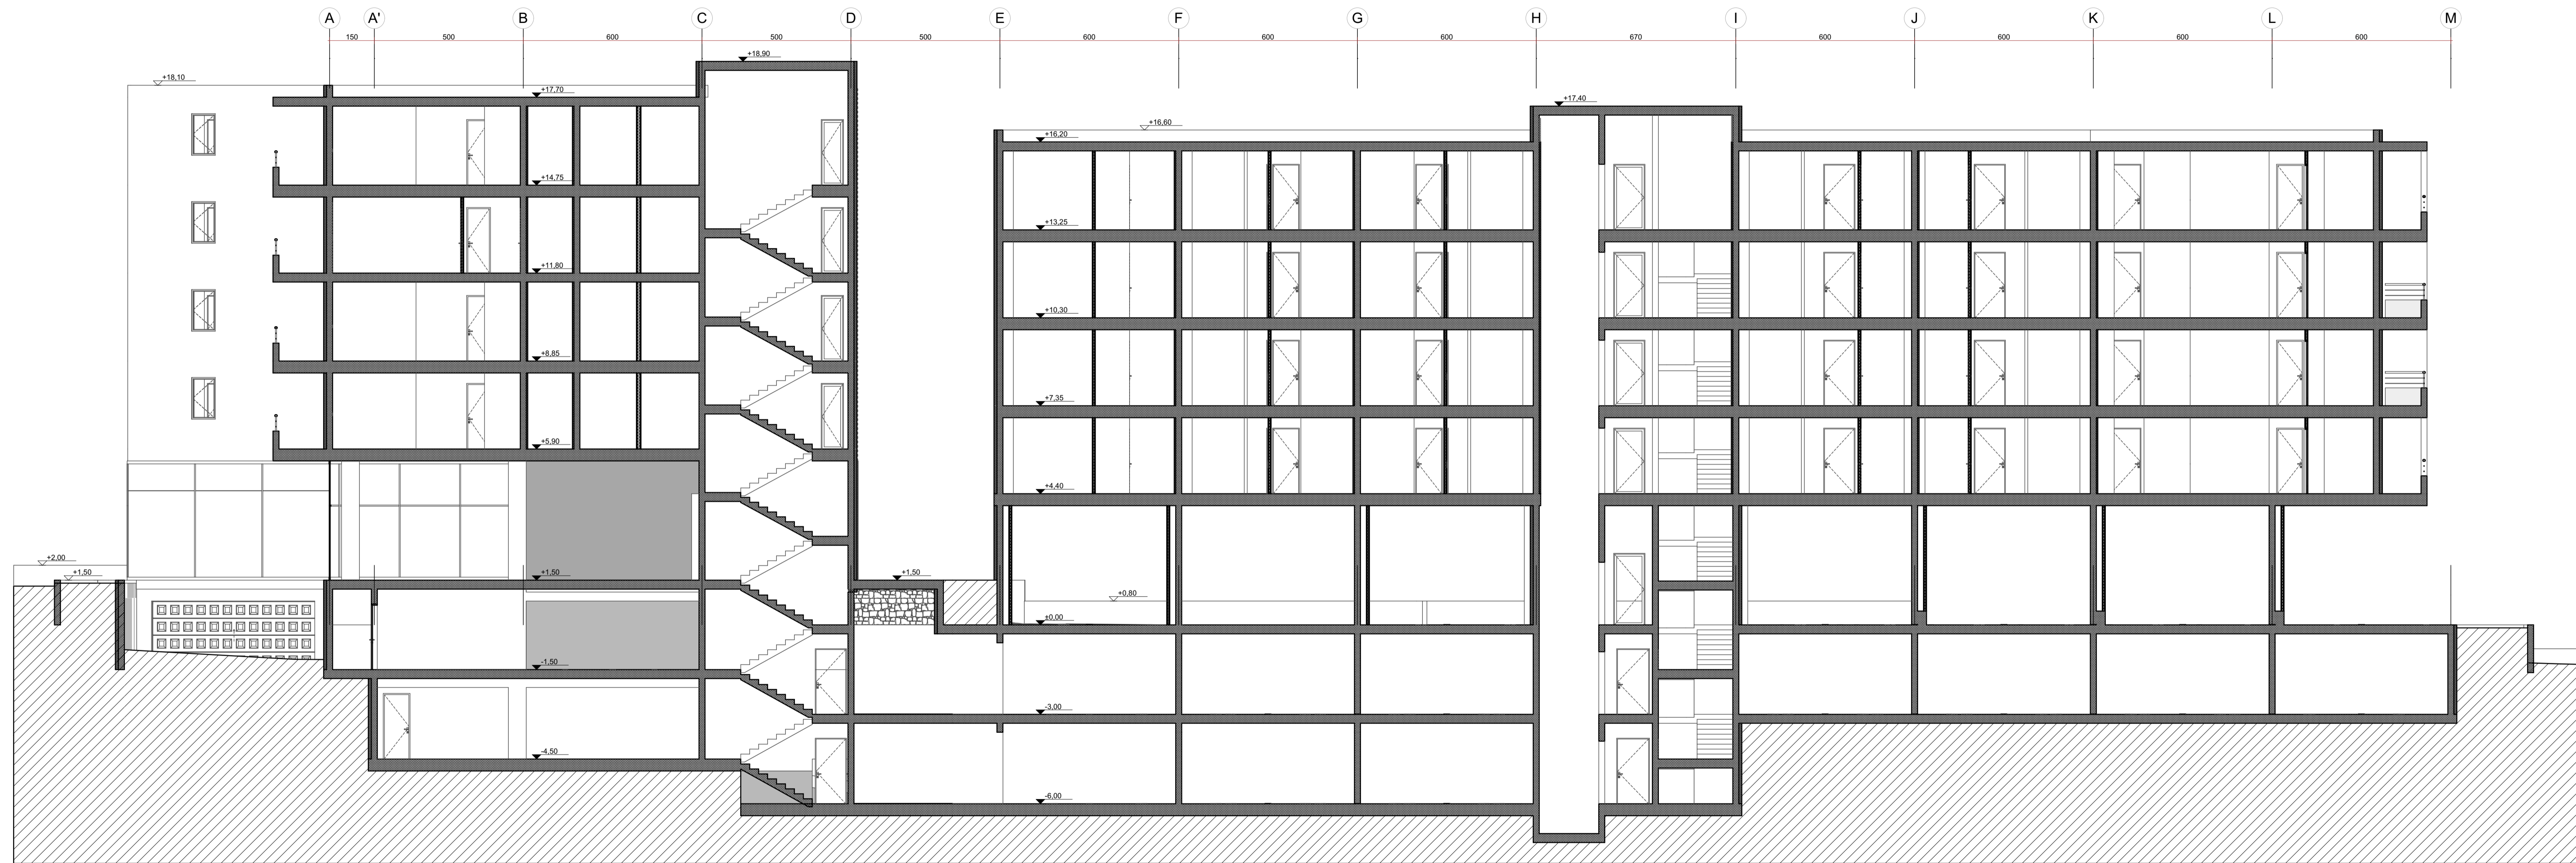


±0,00 = 19,50 a.p.s.

	Investor	AVANTI MARE d.o.o. OIB: 97155791913 Ivanševci 7, 21 204 Kis	Glavni projektant Autor projekta Fazna	PETAR LAUS mag.ing.arch. br.ozn. 4903	
	Gradjevina	STAMBENO-POSLOVNA GRADBENINA na k.l.z. 14521 14541 k.o. TROGIR		Iris Belamari mag.ing.arch. Petar Laus mag.ing.arch.	
Žrnovo 960, 20275 Žrnovo tel. 099 336 03 02 mail. lausplus@gmail.com				siječnja 2026.g. mj. 1/100 LIST 14	

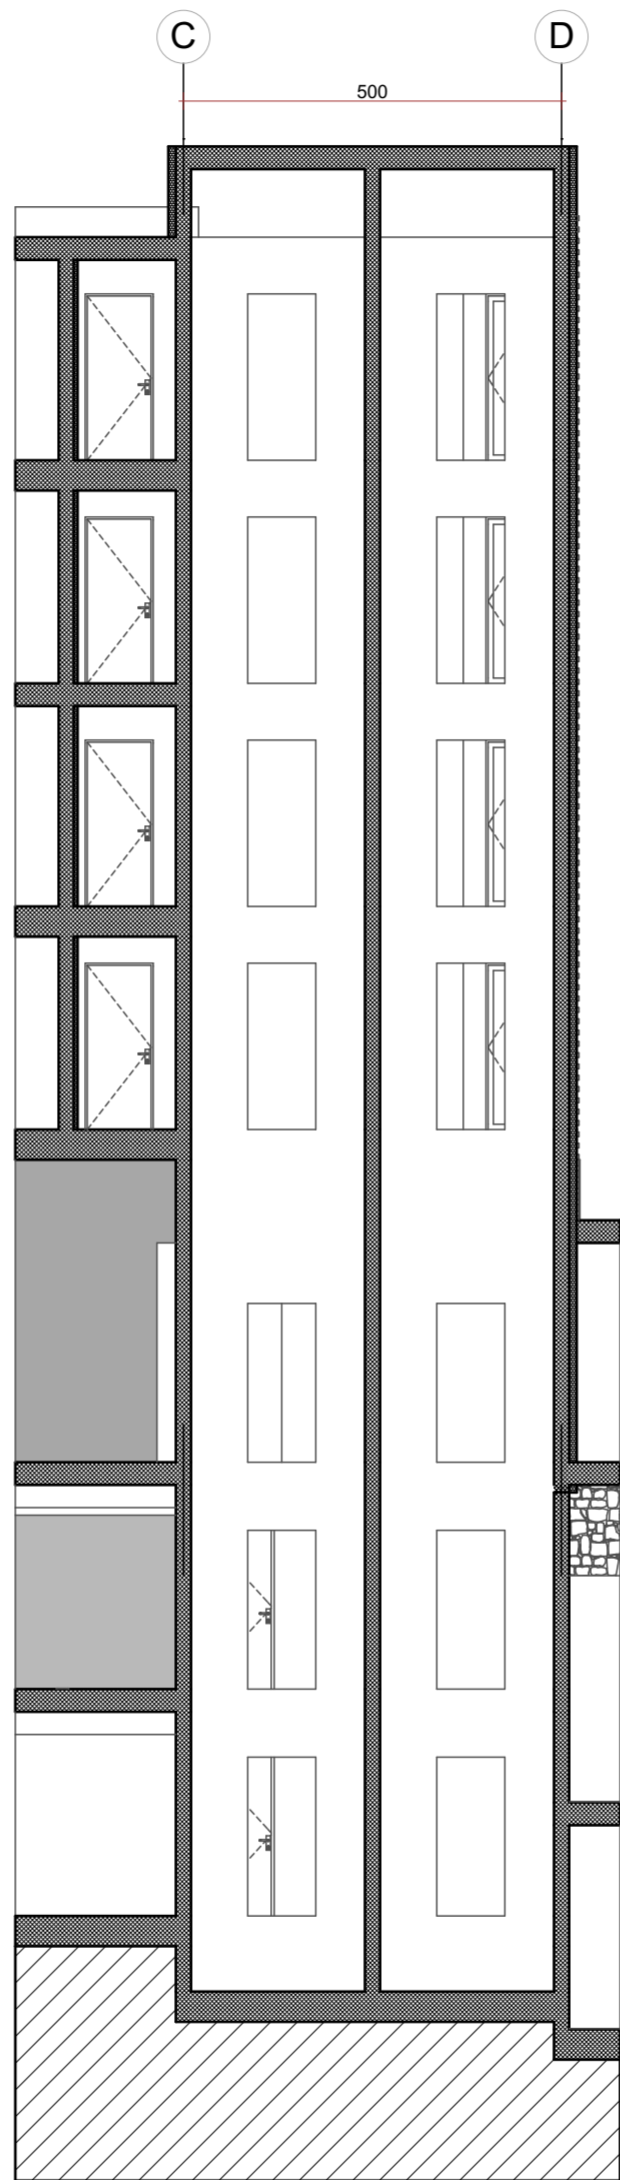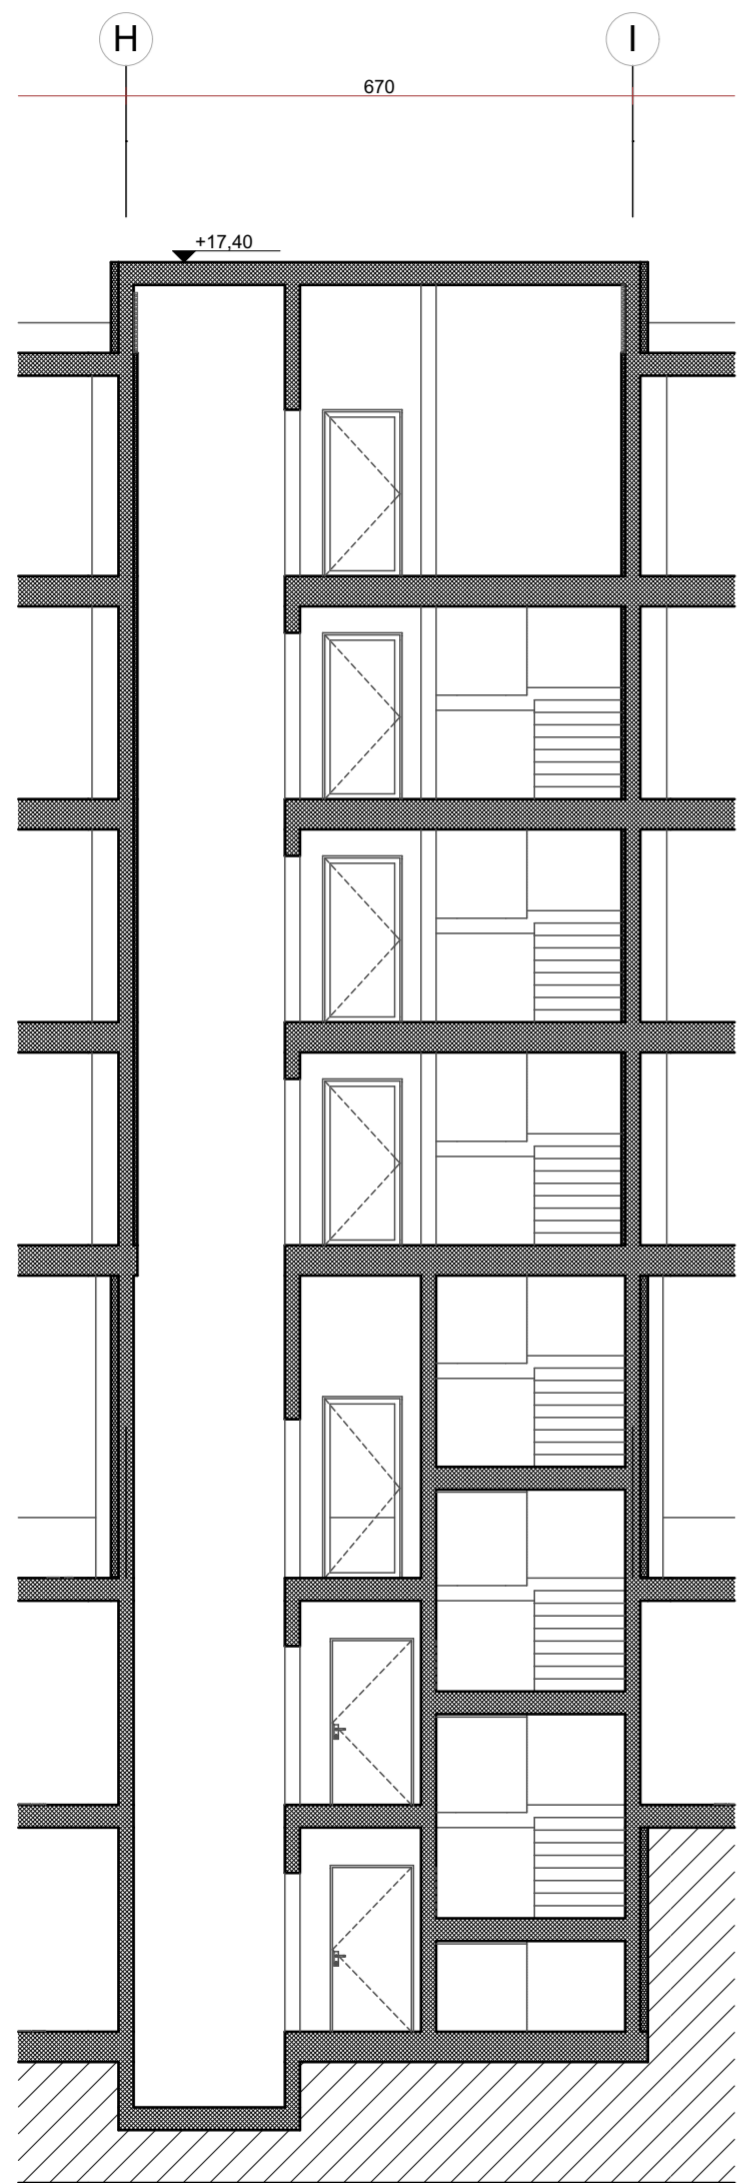


±0,00 = 19,50 a.p.s.

	Investitor	AVANTI MARE d.o.o. OIB: 97155791913 Ivaniševići 7, 21 204 Klis	Glavni projektant	PETAR LAUS mag.ing.arch. br.ovl. 4903	
	Gradjevina	STAMBENO-POSLOVNA GRADEVINA na k.č.z. 1455/11 1454/1 k.o. TROGIR	Autori projekta	Iris Belamarić mag.ing.arch. Petar Laus mag.ing.arch.	
Žrnovo 960, 20275 Žrnovo tel. 099 336 03 02 mail. lausplus@gmail.com			Faza	IDEJNI PROJEKT	ZOP, Trogir 16° 16' TD: A/01/0126 Sadržaj Presjek Liftovi siječanj 2026.g. mj. 1/100 LIST 15

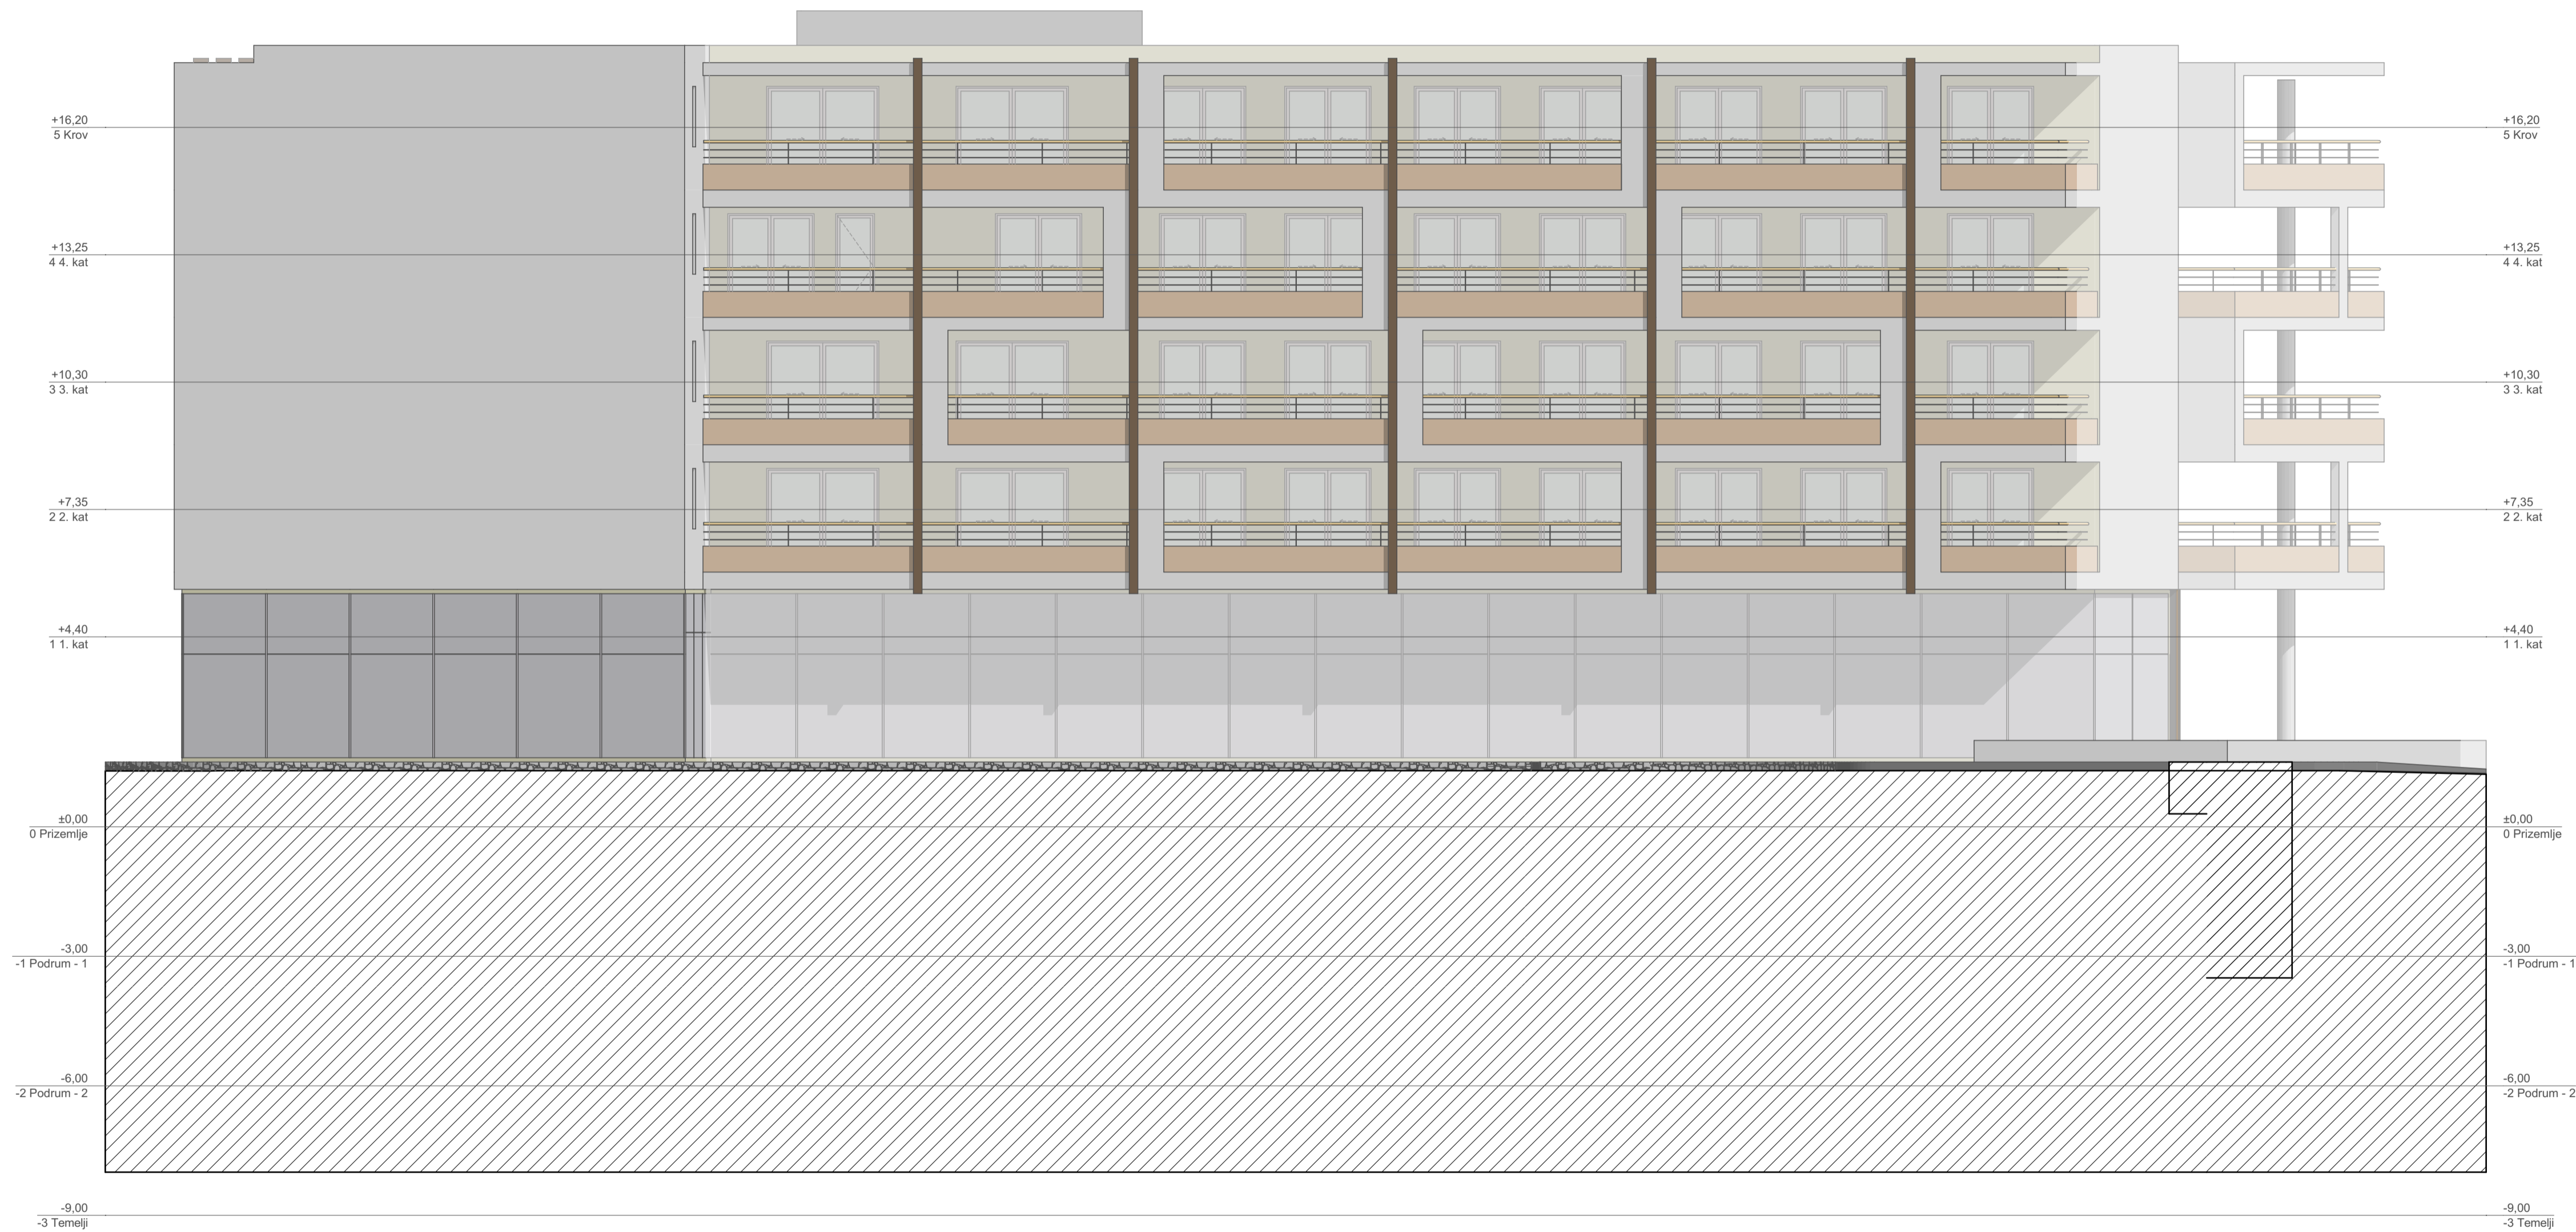

±0,00 = 19,50 a.p.s.

	Investitor	AVANTI MARE d.o.o. OIB: 97155791913 Ivaniševići 7, 21 204 Klis	Glavni projektant	PETAR LAUS mag.ing.arch. br.ovl. 4903	
	Gradjevina	STAMBENO-POSLOVNA GRABEVINA na k.č.z. 1455/1 i 1454/1 k.o. TROGIR	Autori projekta	Inis Belamarić mag.ing.arch. Petar Laus mag.ing.arch.	
Žrnovo 960, 20275 Žrnovo tel. 099 336 03 02 mail. lausplus@gmail.com			Faza	IDEJNI PROJEKT	ZOP: Trogir 16* 16* Sadržaj: Pogled Sjever TD: A/01/01/26 siječnja 2026.g. mj. 1/100 LIST 16

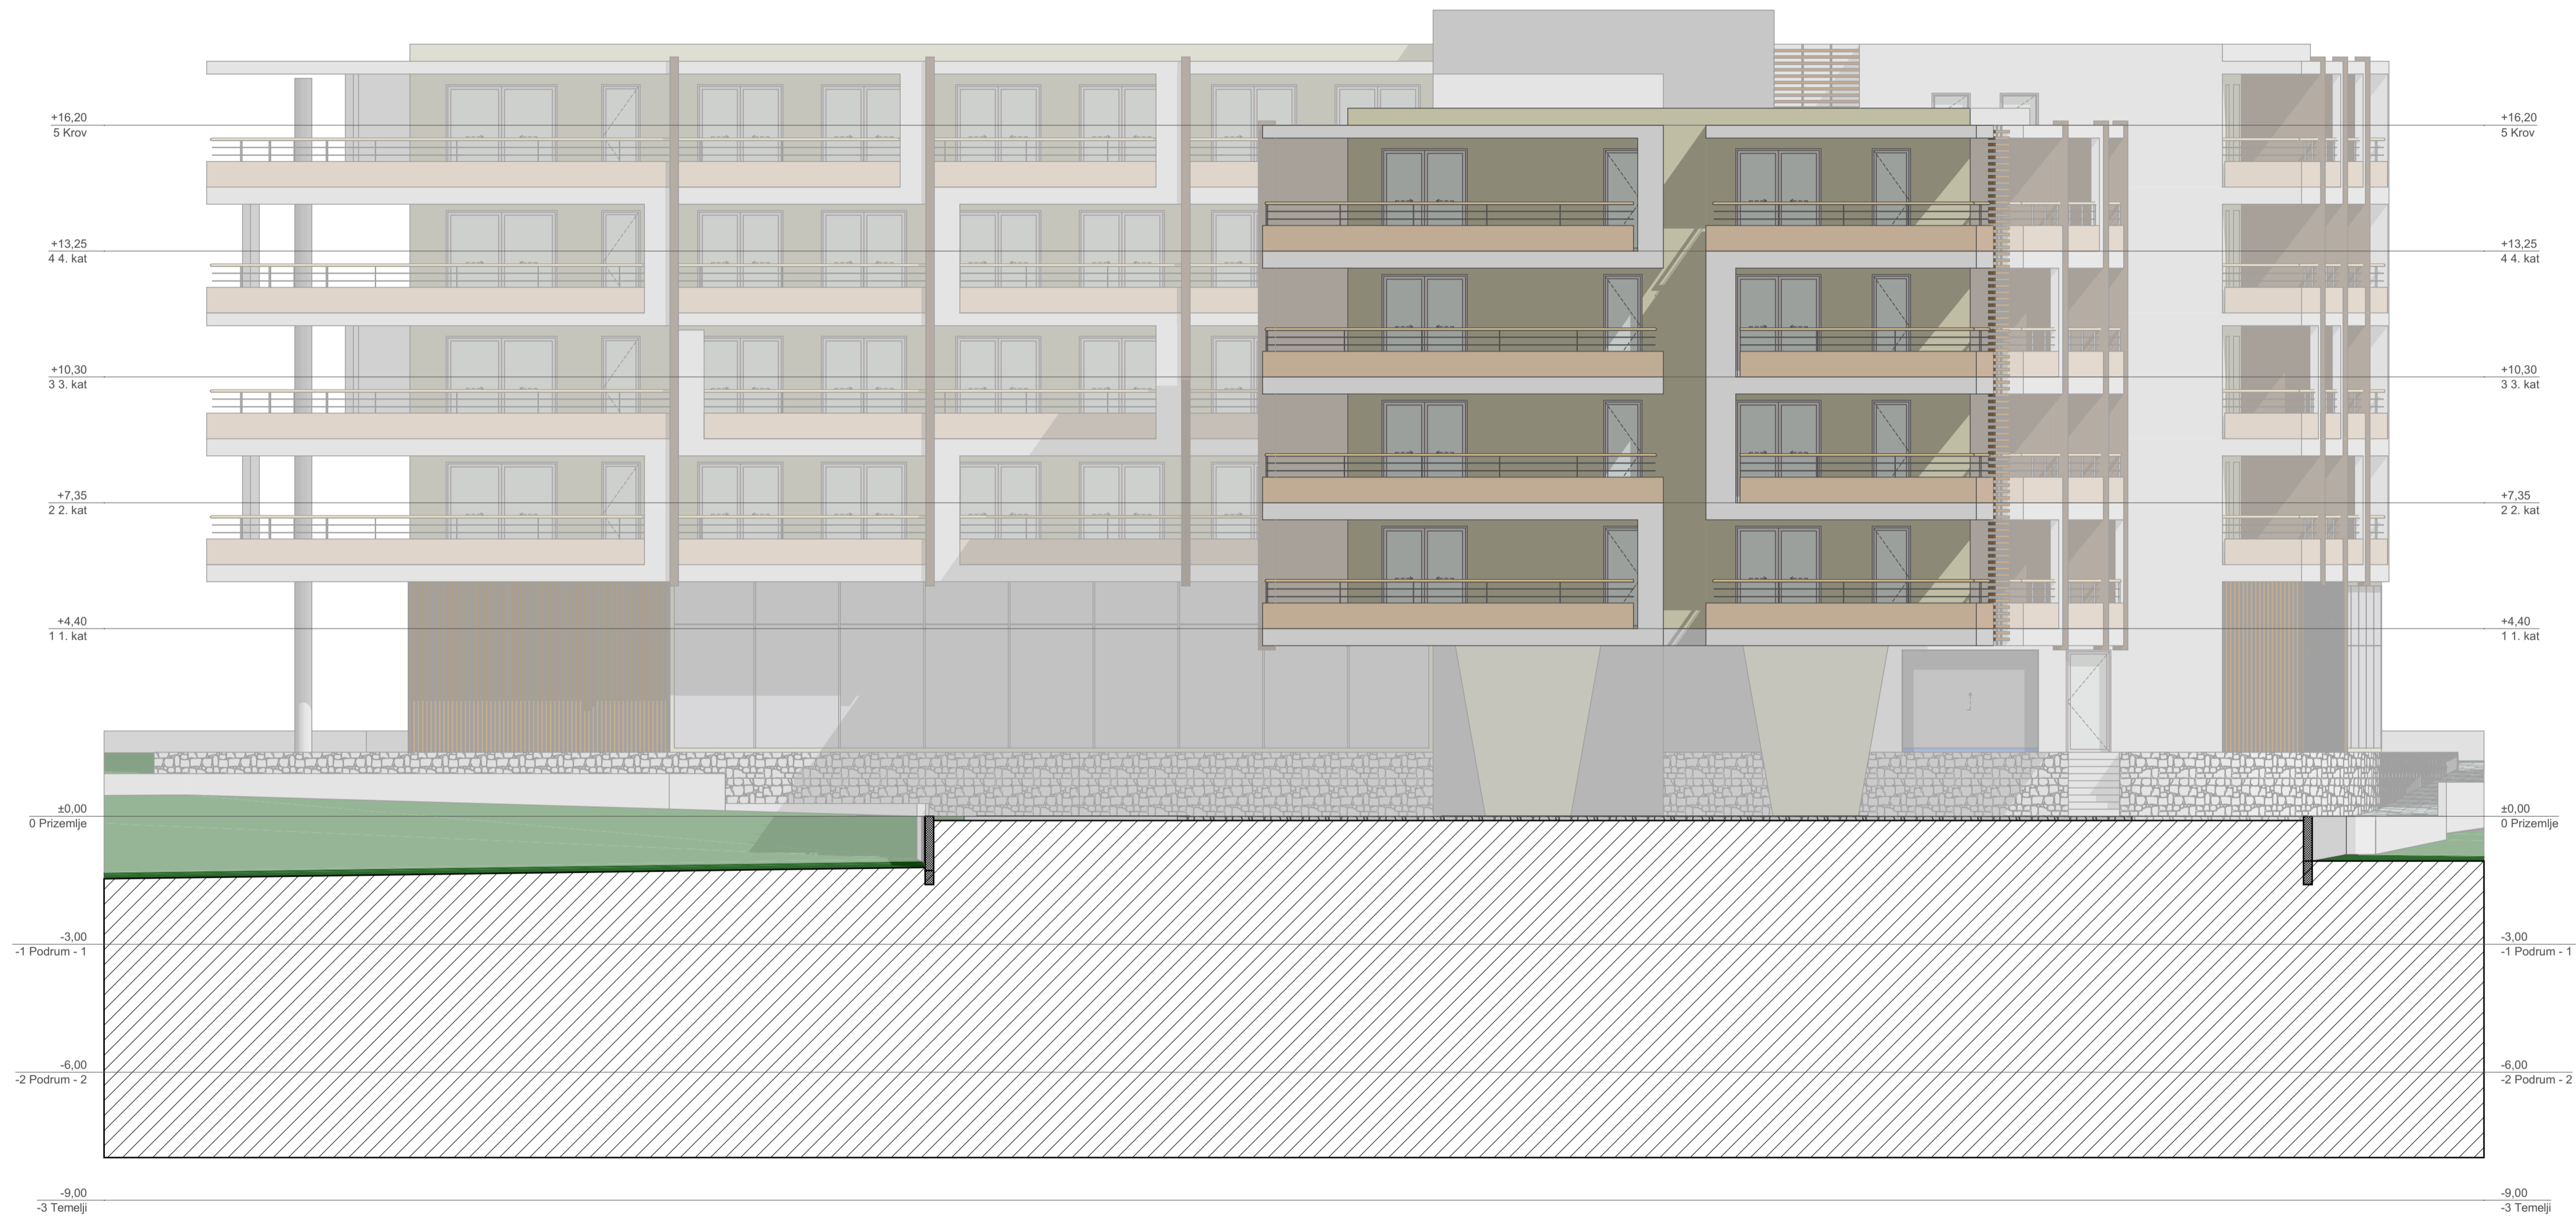

±0,00 = 19,50 a.p.s.

	Investitor	AVANTI MARE d.o.o. OIB: 97155791913 Ivaniševići 7, 21 204 Klis	Glavni projektant	PETAR LAUS mag.ing.arh. br.ovl. 4903	
	Gradjevina	STAMBENO-POSLOVNA GRABEVINA na k.č.z. 1455/1 i 1454/1 k.o. TROGIR	Autori projekta	Inis Belamarić mag.ing.arh. Petar Laus mag.ing.arh.	
Žrnovo 960, 20275 Žrnovo tel. 099 336 03 02 mail. lausplus@gmail.com			Faza	IDEJNI PROJEKT	ZOP: Trogir 16" 16" Sadržaj: Pogled Jug TD: A/01/01/26 siječnja 2026.g. mj. 1/100 LIST 17



±0,00 = 19,50 a.p.s.

	Investor	AVANTI MARE d.o.o. OIB: 97155791913 Ivančevići 7, 21 204 Kis	Glavni projektant	PETAR LAUS mag.ing.arch. br.ozl. 4903	
	Arhitekt	Iris Belamarić mag.ing.arch.	Autor projekta	Petar Laus mag.ing.arch.	
Žrnovo 960, 20275 Žrnovo tel. 099 336 03 02 mail: lausplus@gmail.com	Gradjevina	STAMBENO-POSLOVNA GRADJEVINA na k.l.z. 14511 145411 k.o. TROGIR	Faza	IDEJNI PROJEKT	ZOP: Trogir 16" 16" Saizba Pogled Zapad TD: A0101026 sjedenj 2026.g. mj. 1/00 LIST 19